




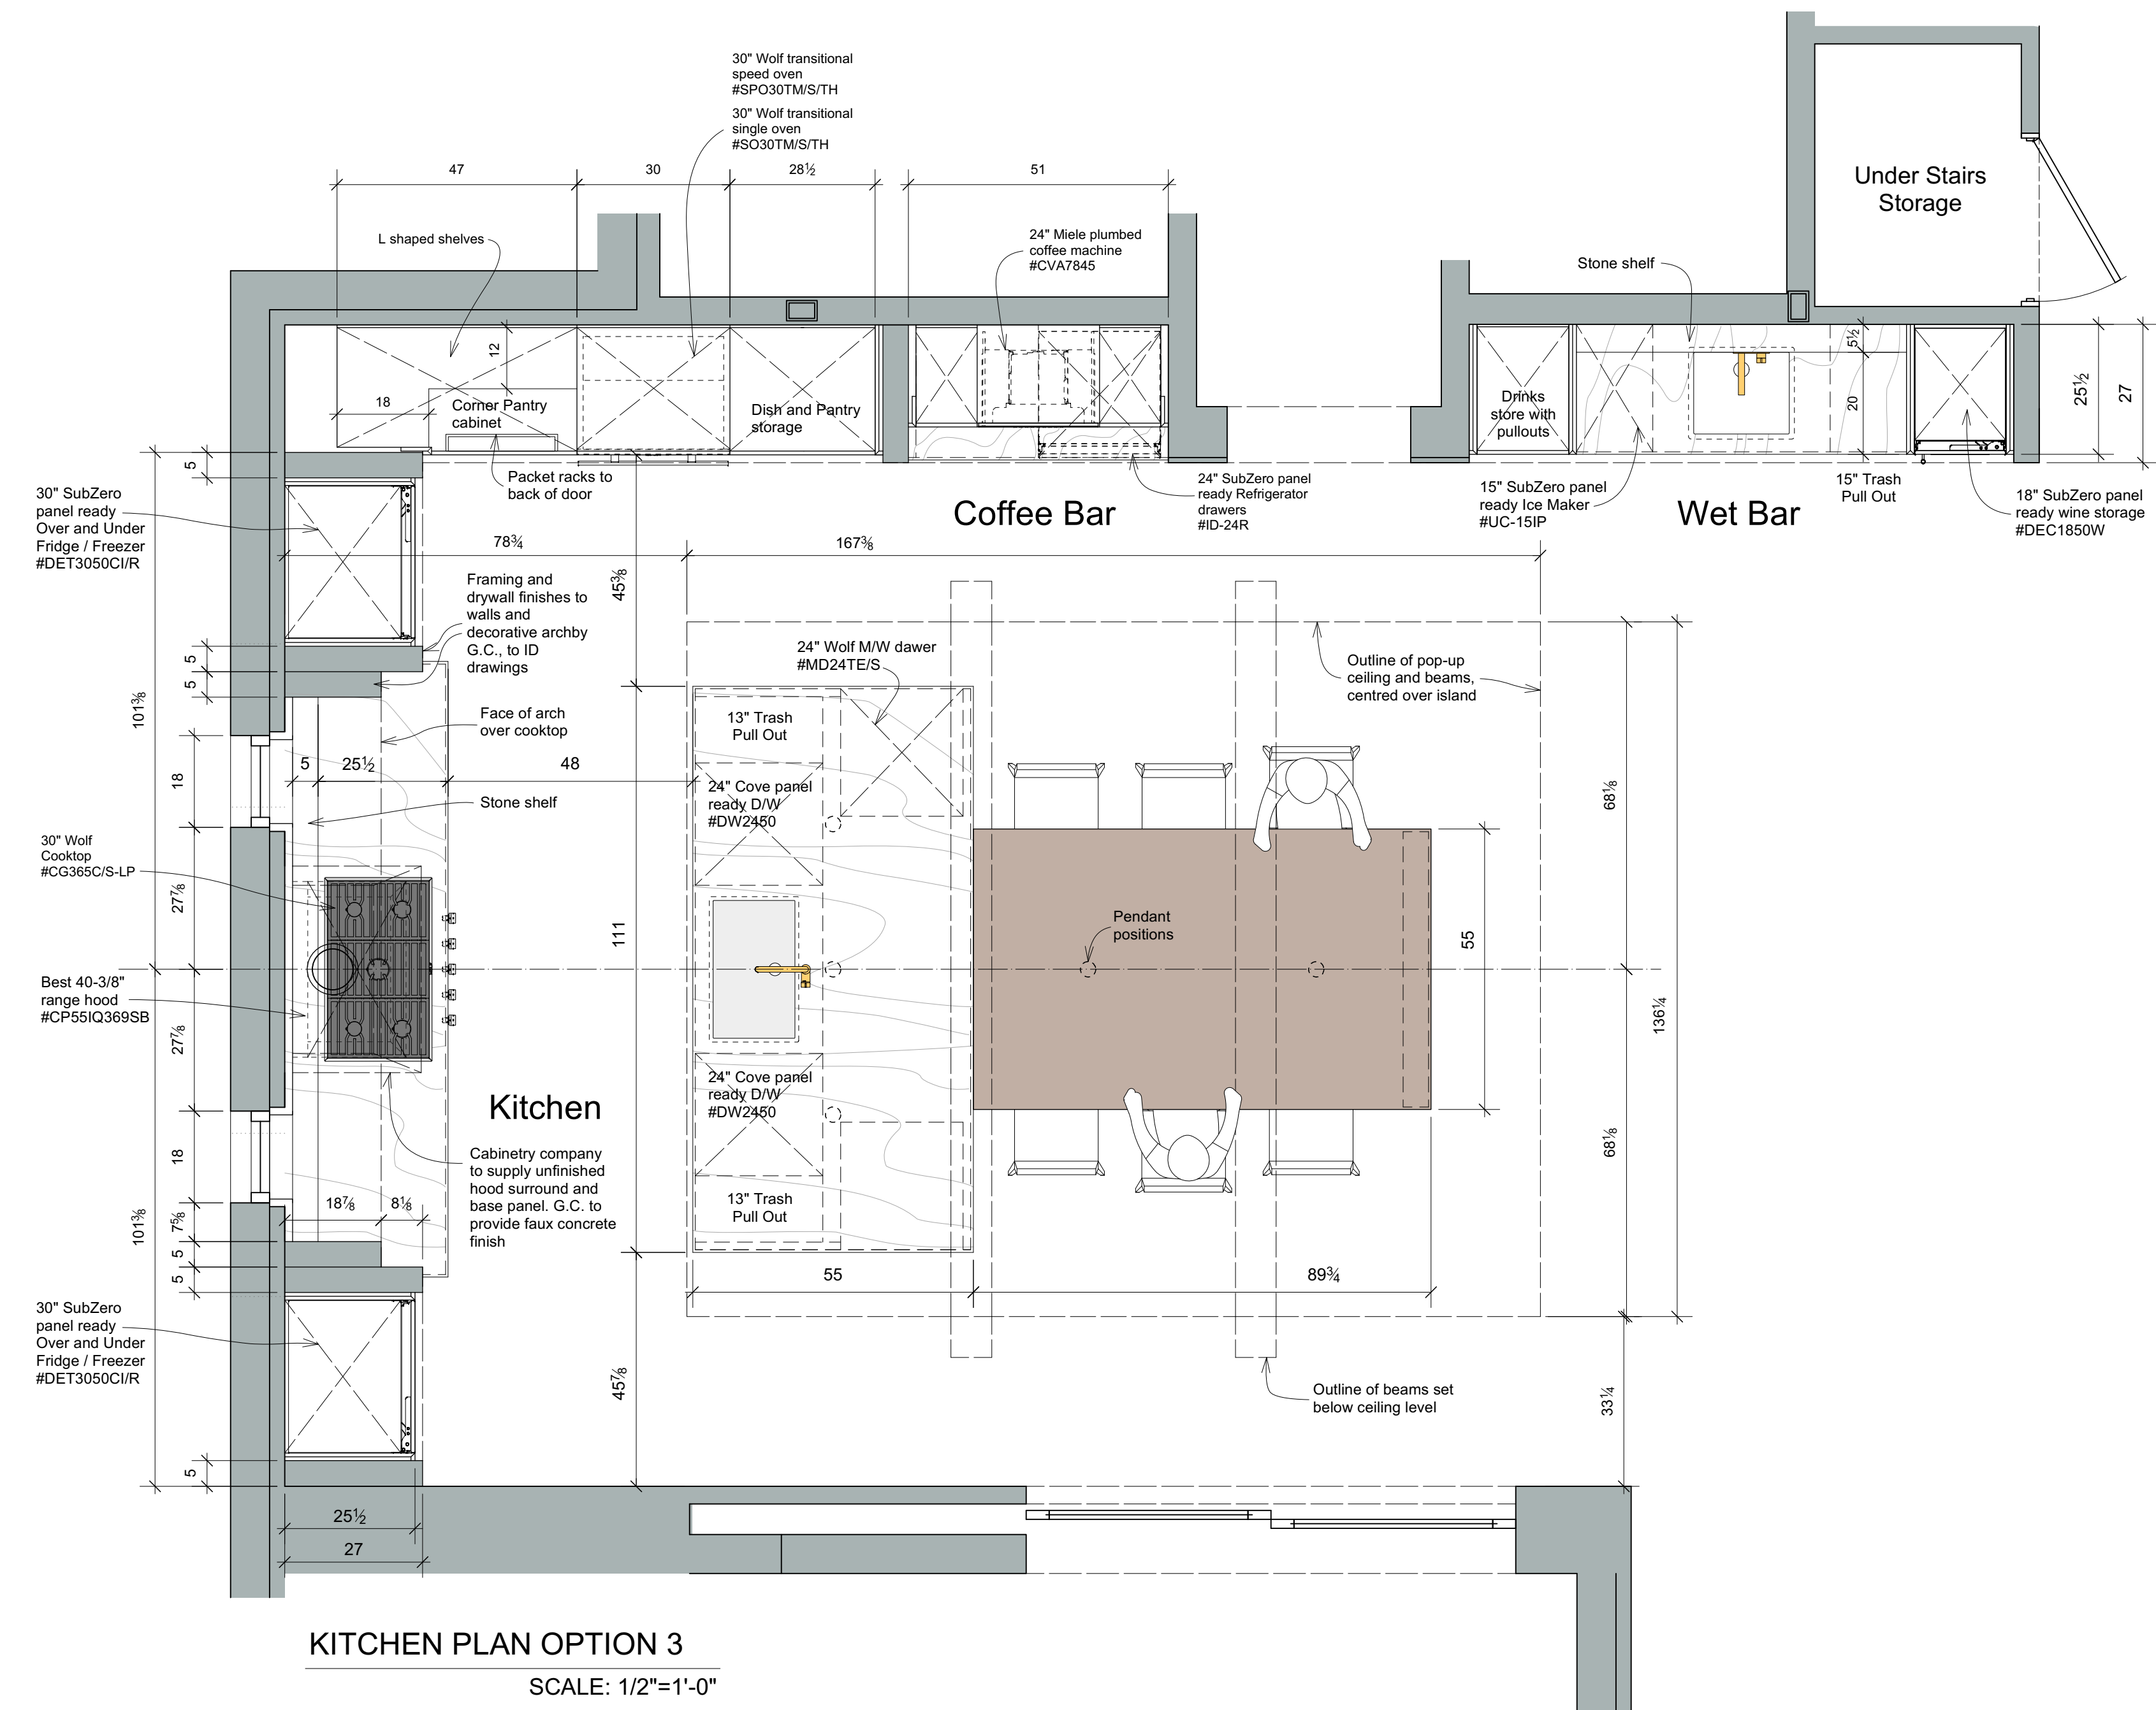

Cabinetry

395 21st Ave S., Naples, FL

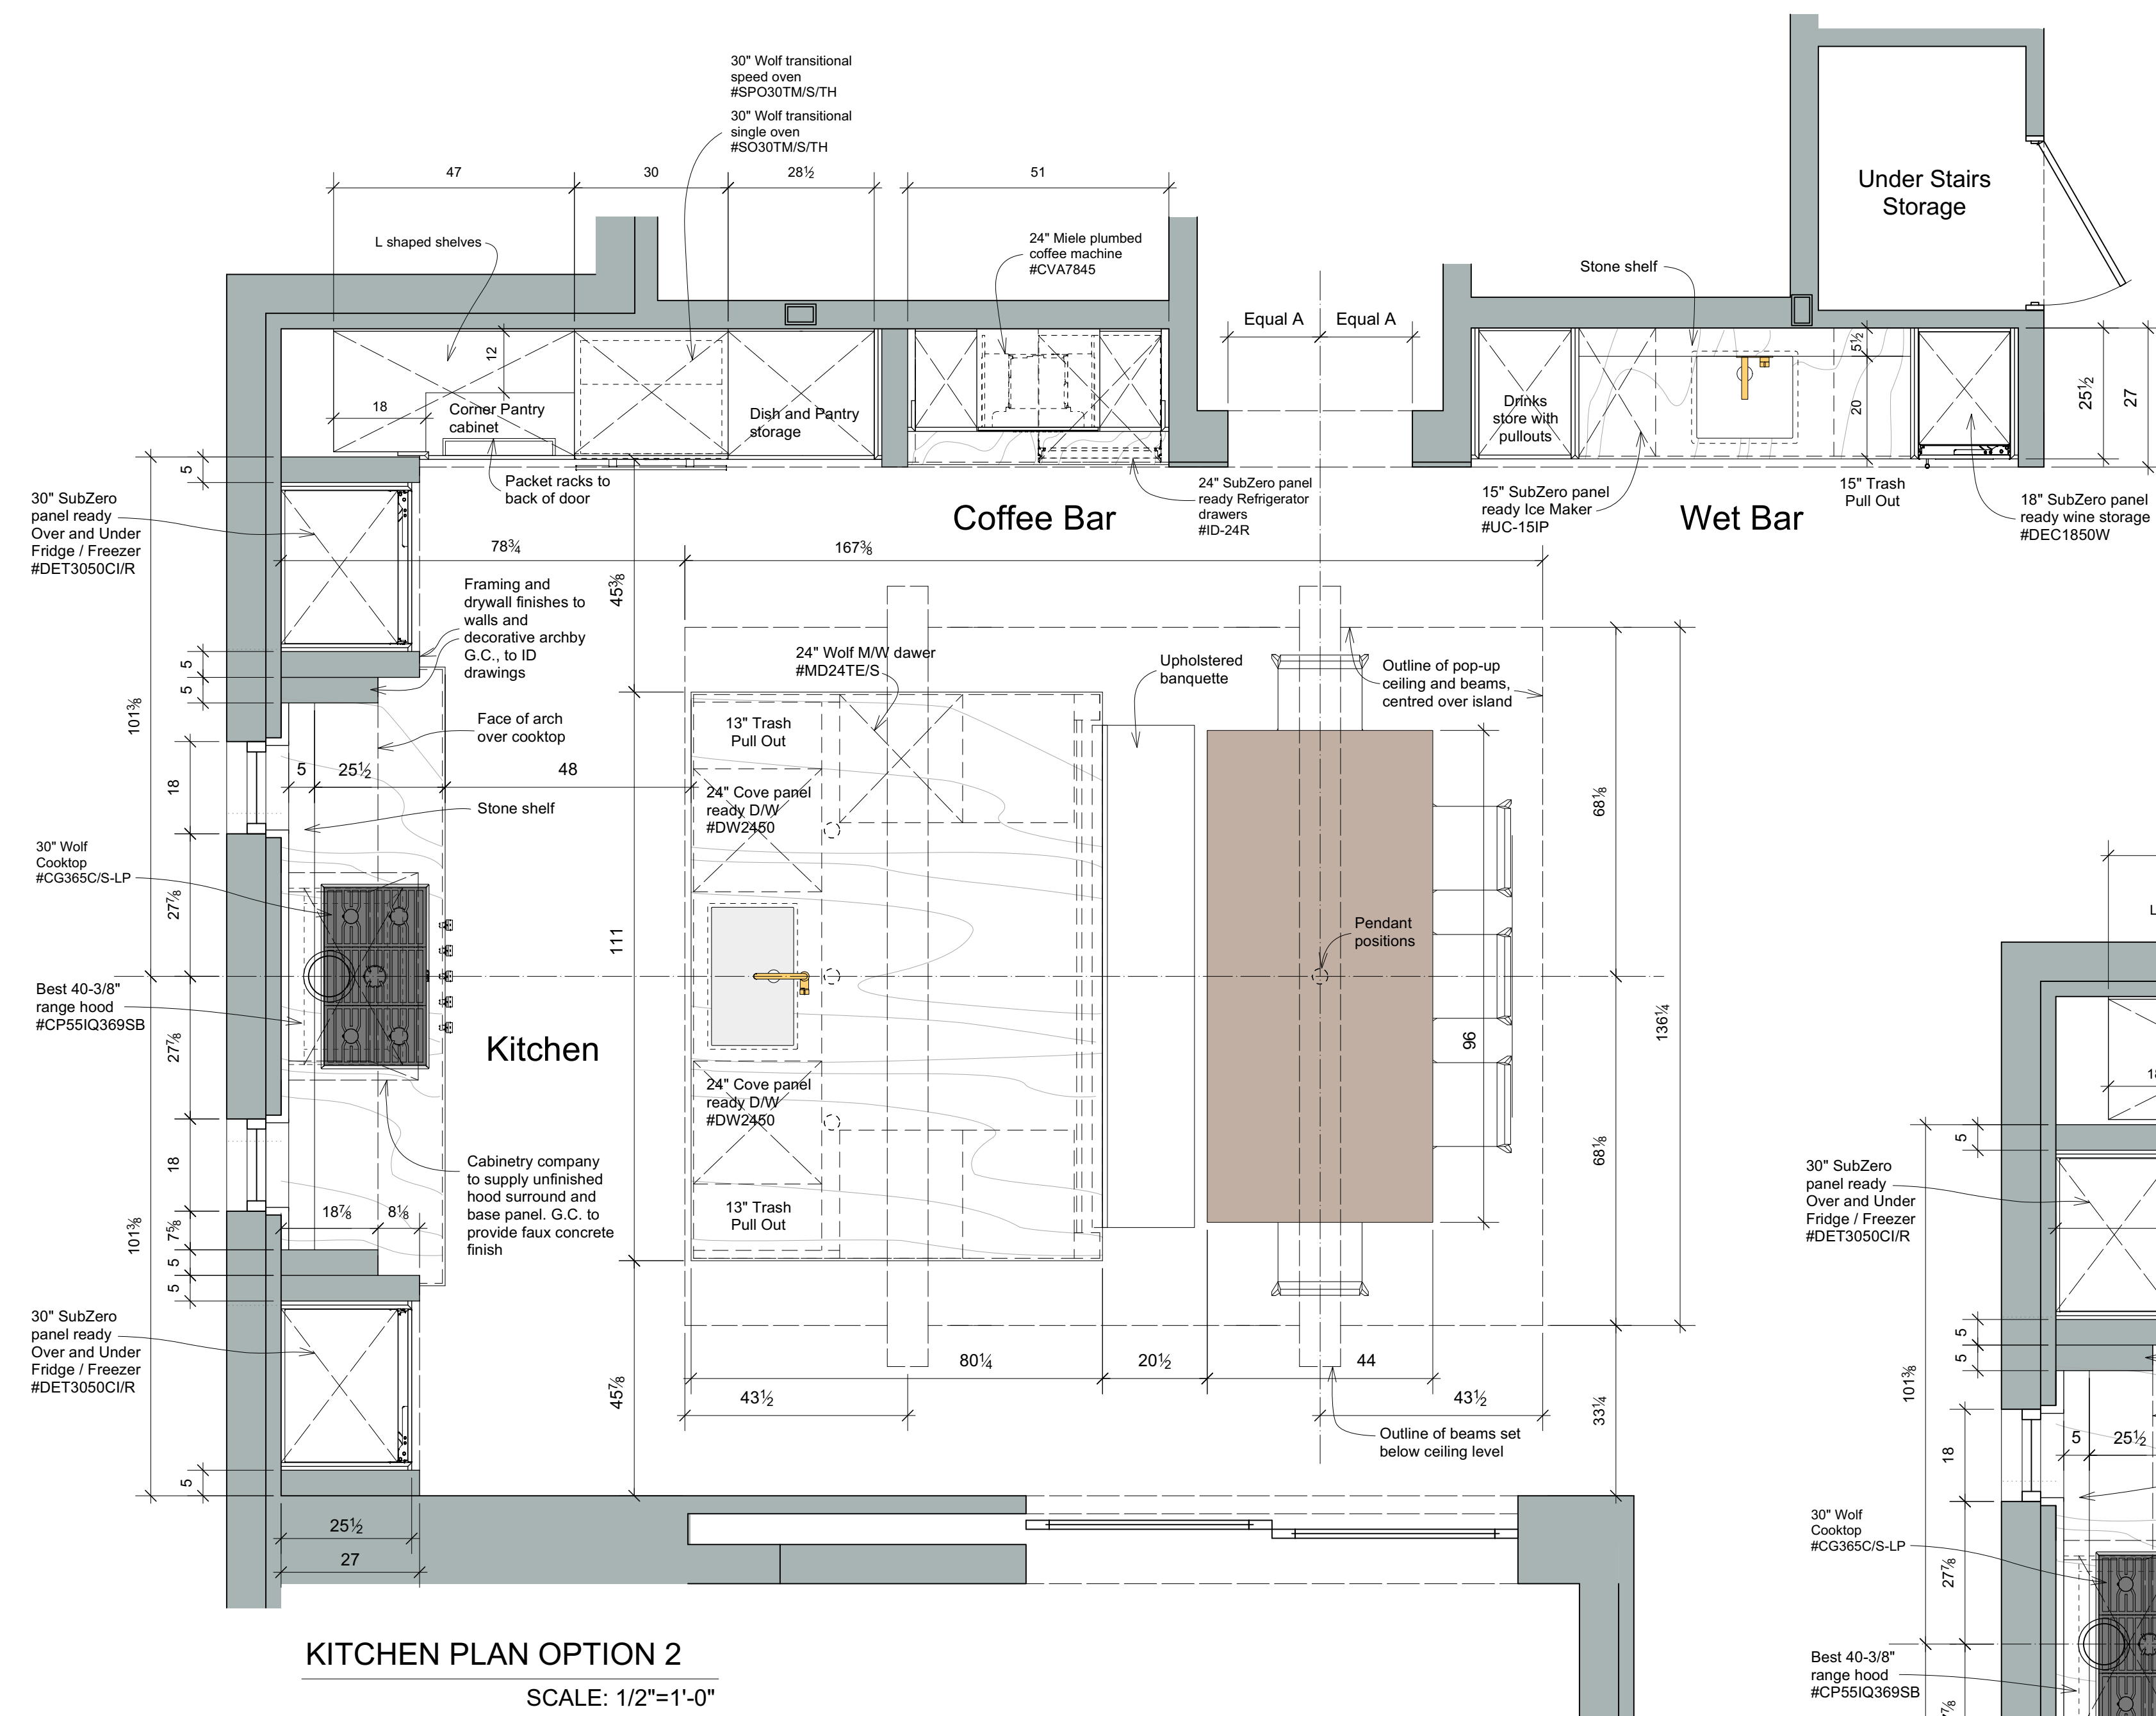

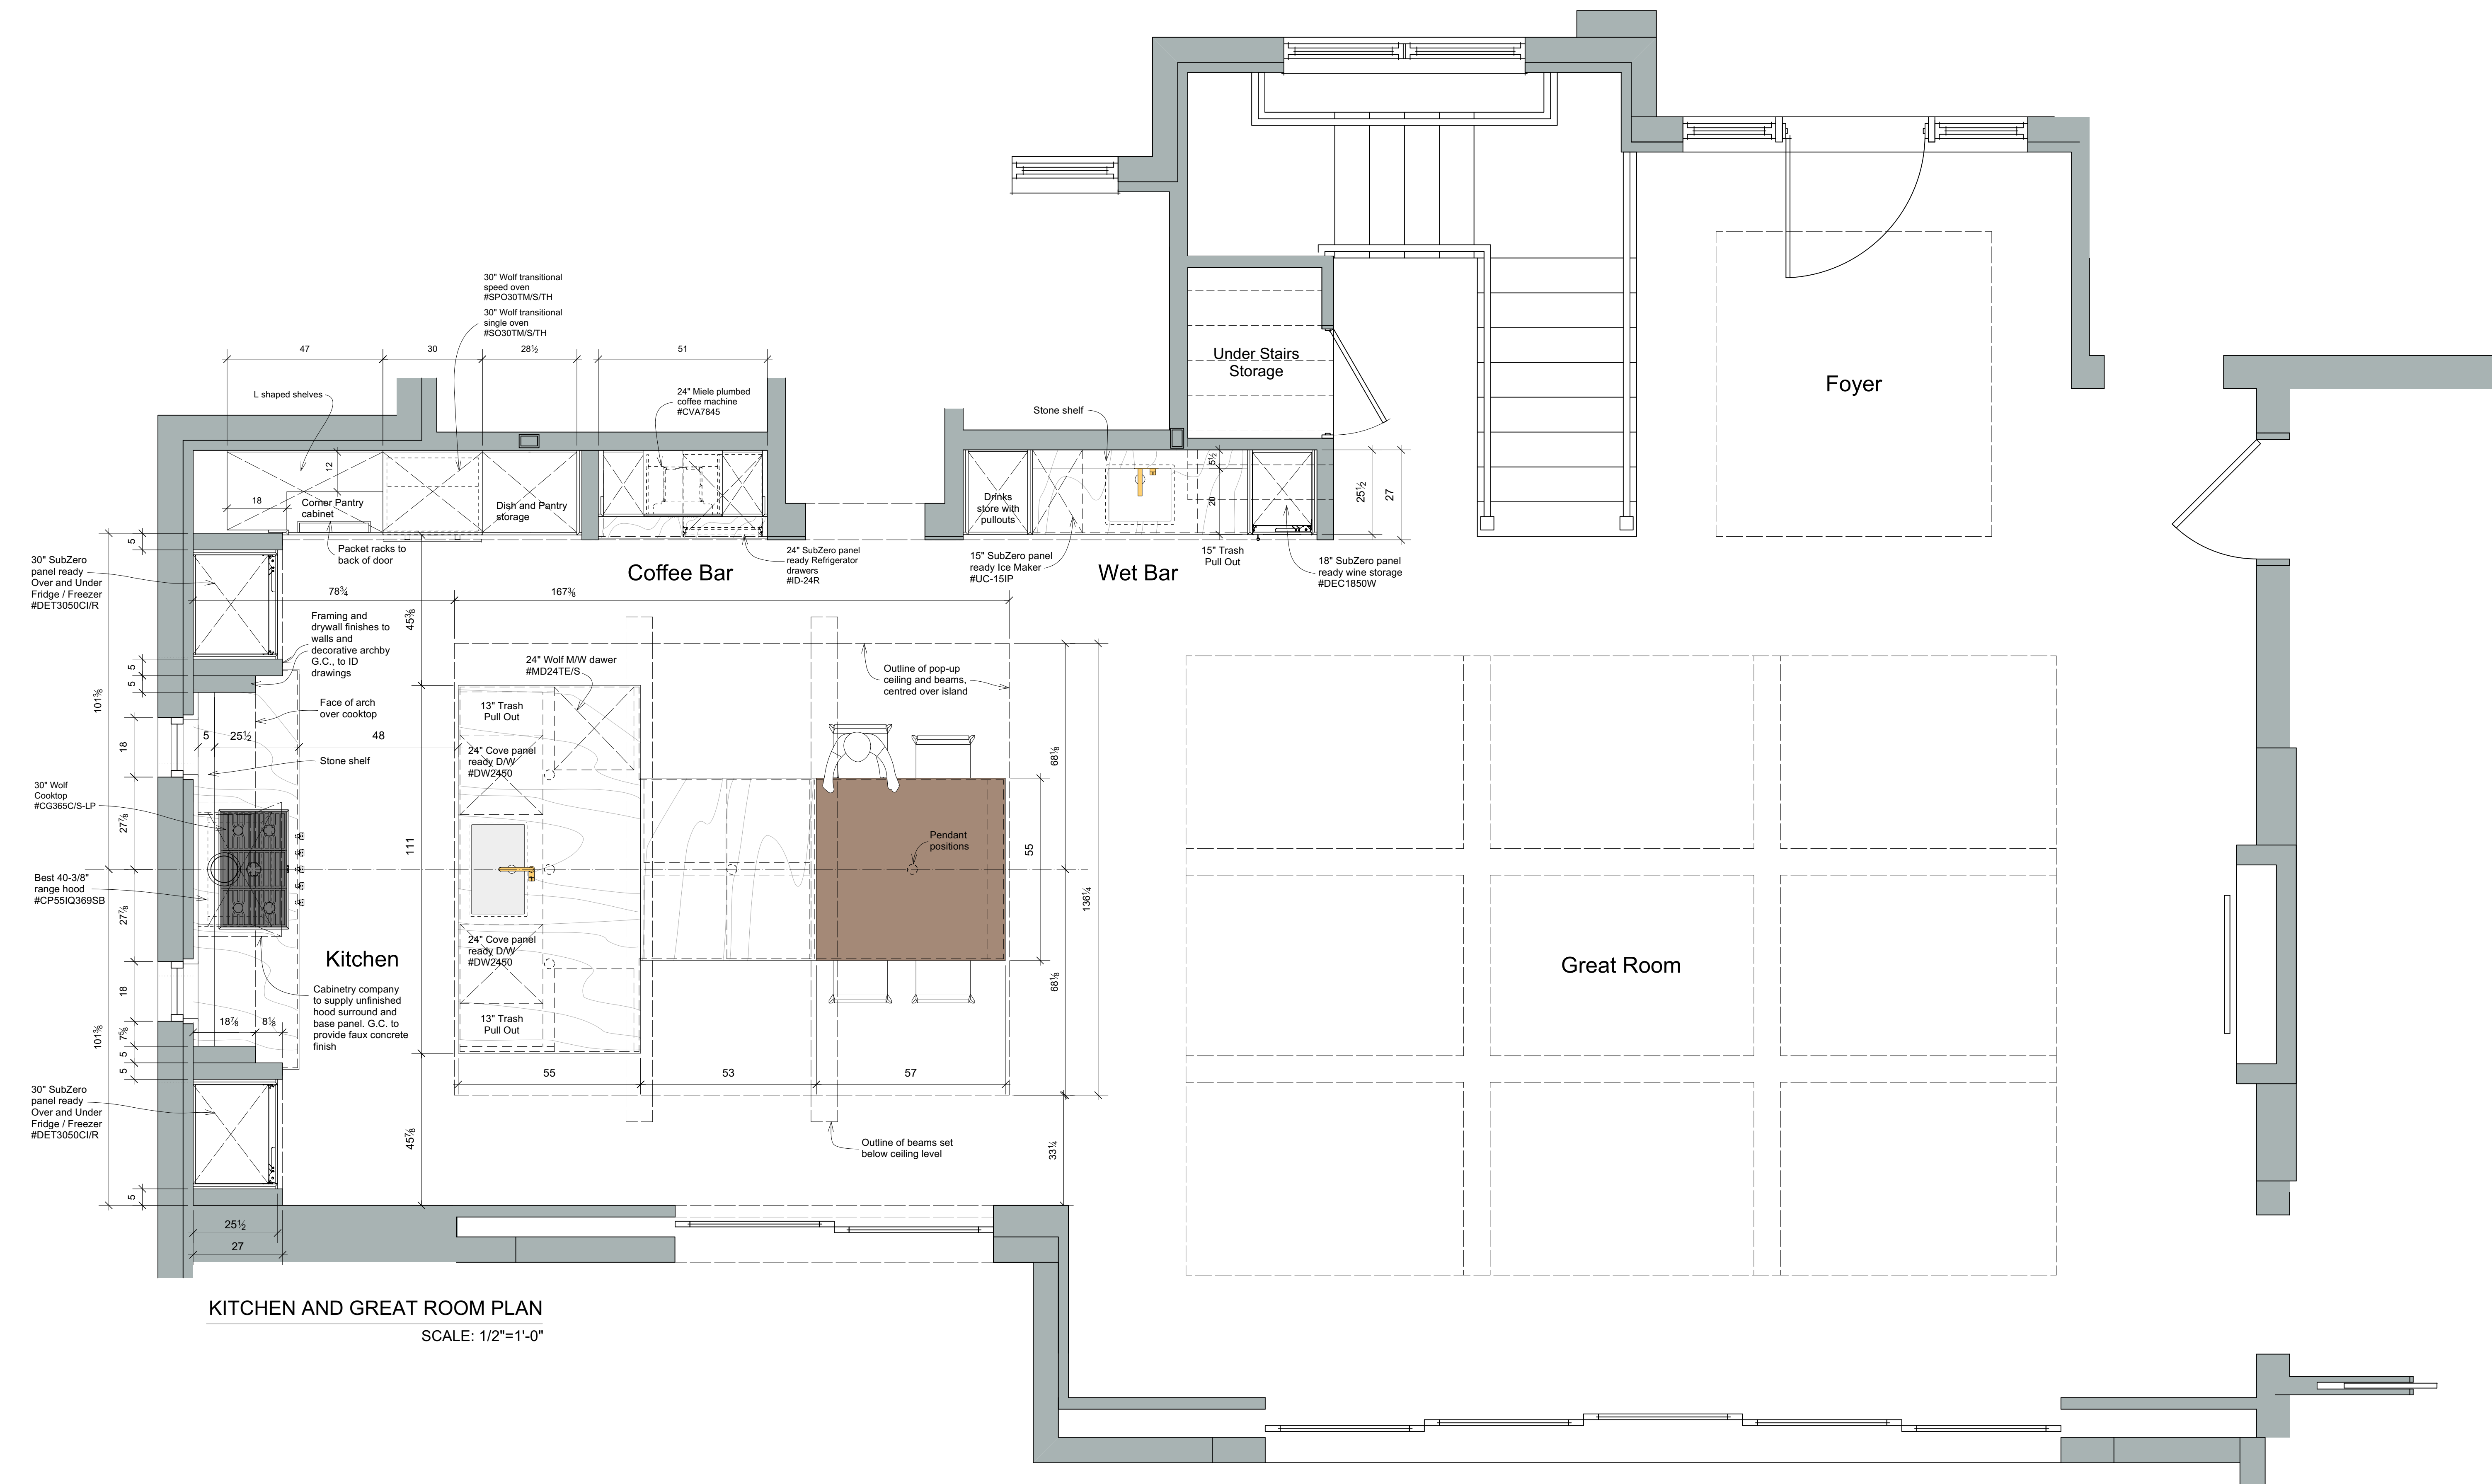


KITCHEN AND GREAT ROOM PLAN

SCALE: 1/2"=1'-0"

Kitchen and Great Room




2 MASTER BATH ELEVATION
SCALE: 1/2"=1'-0"

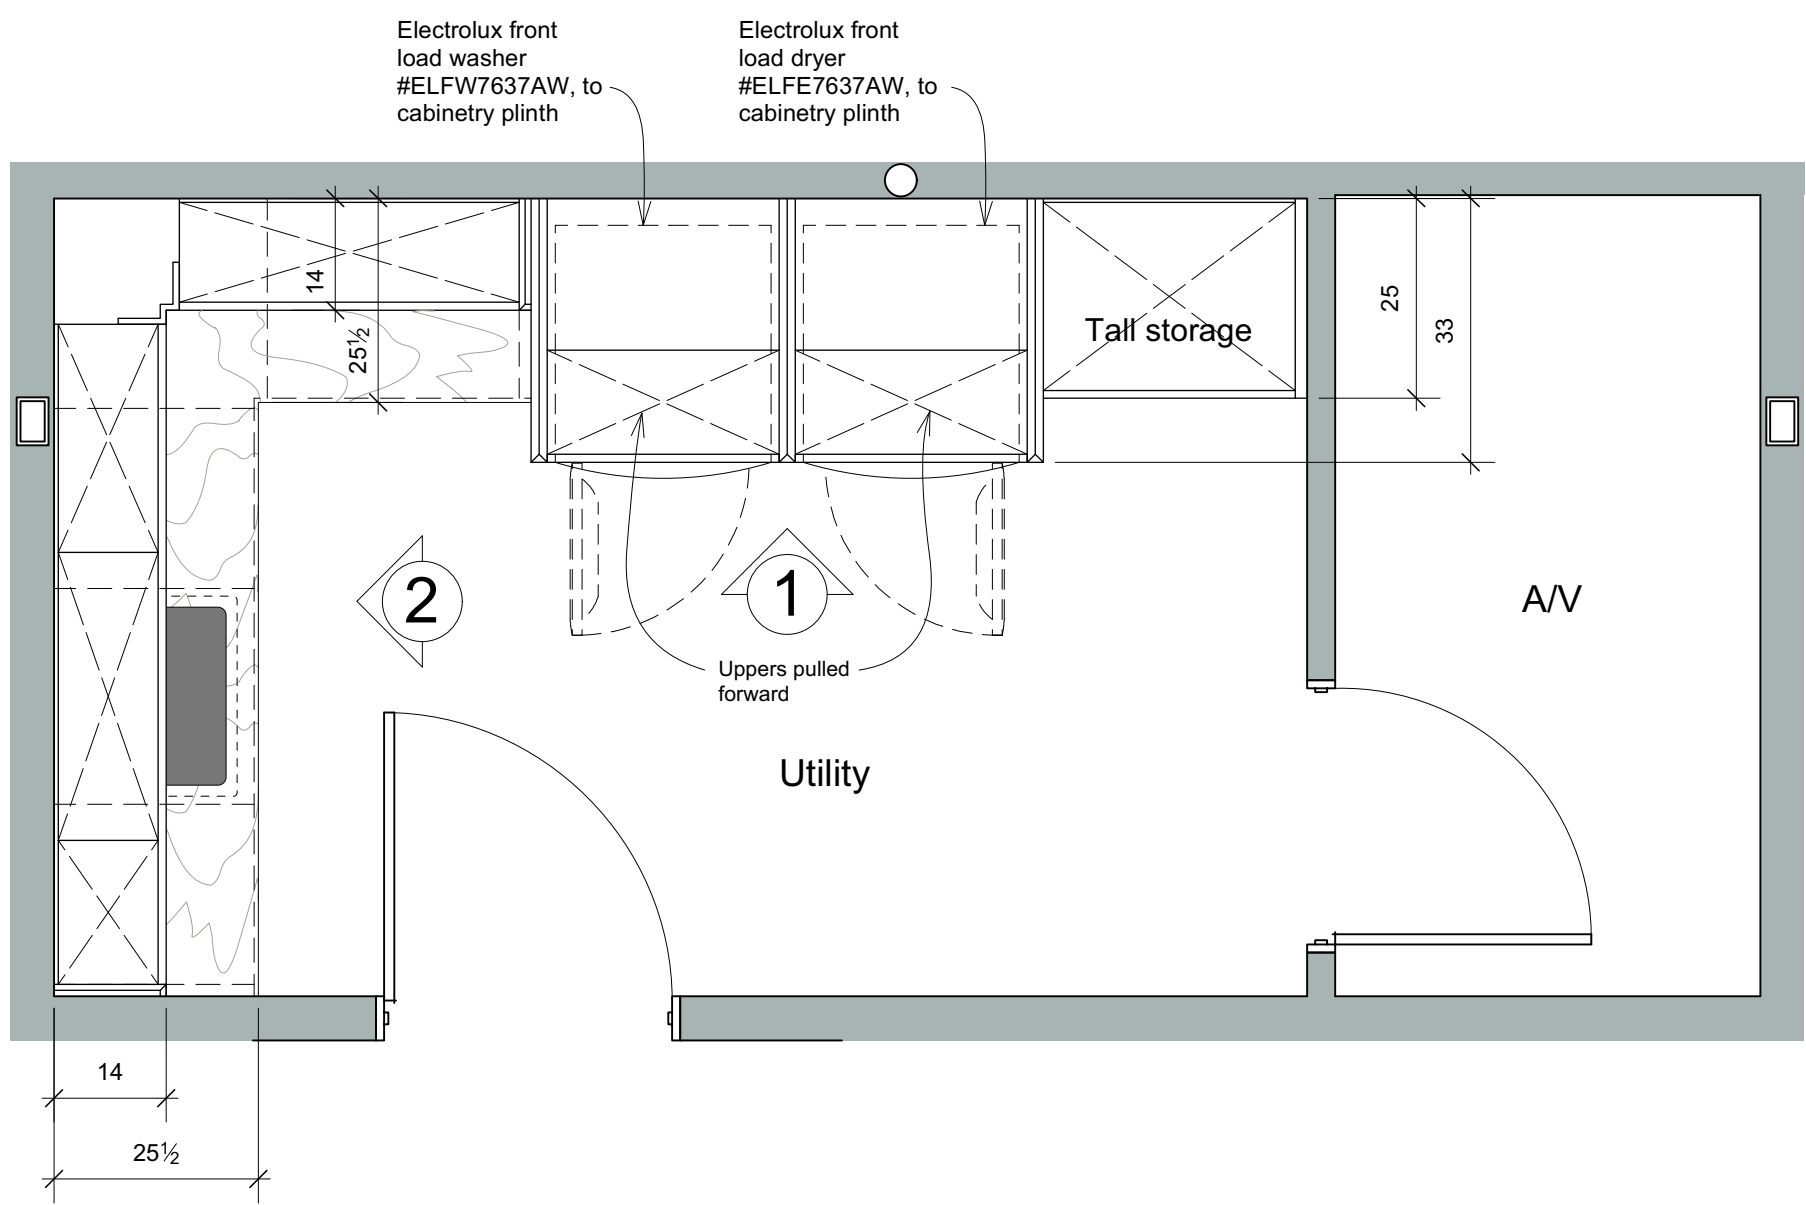


FF UTILITY PLAN

SCALE: 1/2"=1'-0"

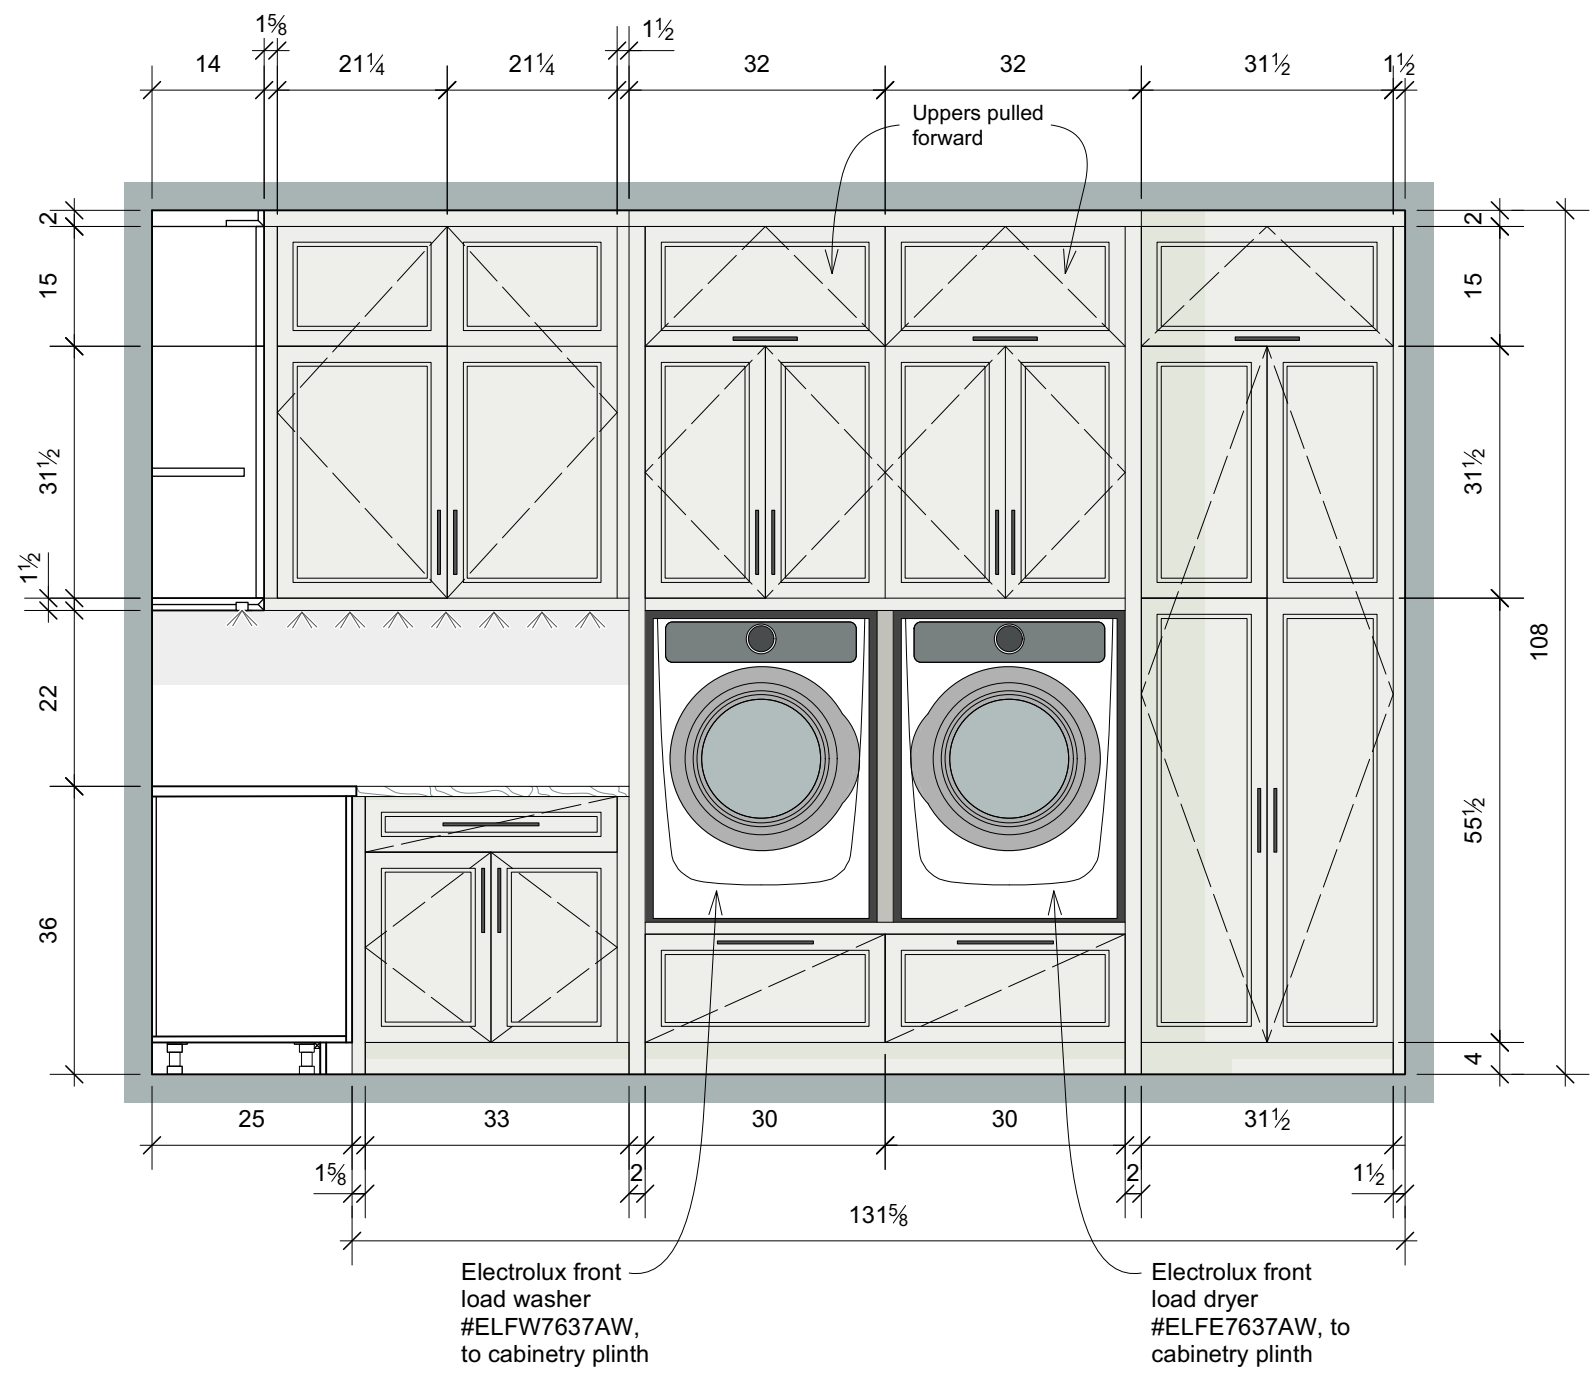

1 FF UTILITY ELEVATION


SCALE: 1/2"=1'-0"

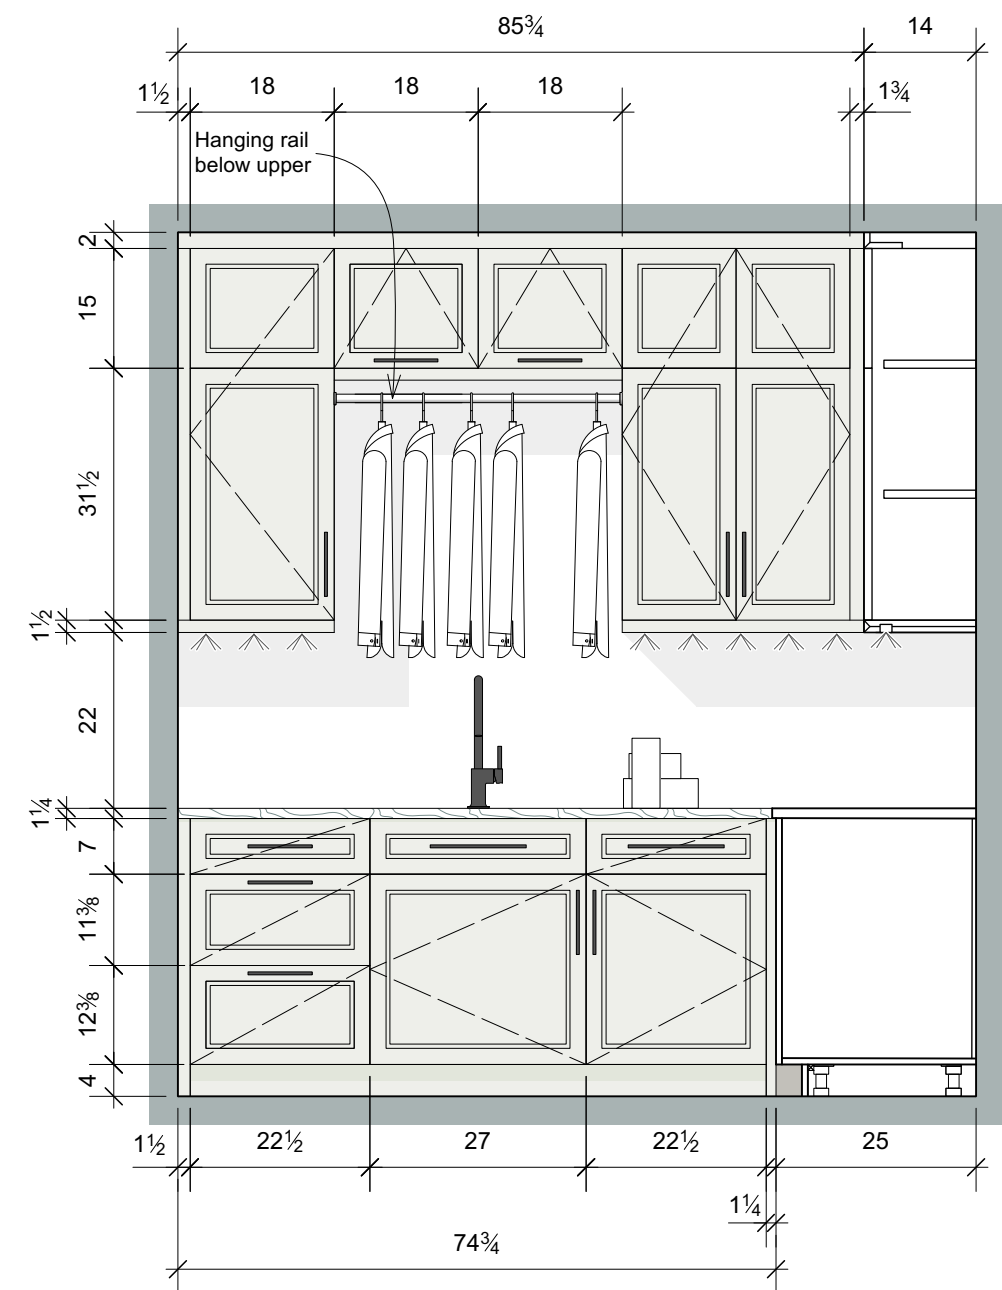

2 FF UTILITY ELEVATION


SCALE: 1/2"=1'-0"

CABINETRY	
DOOR STYLE:	Beaded Shaker
FINISH: Custom paint finish, Sherwin Williams color - SW7006 Extra White, (to approved sample), medium sheen. Complementing edge tape. Maple faced plywood box	

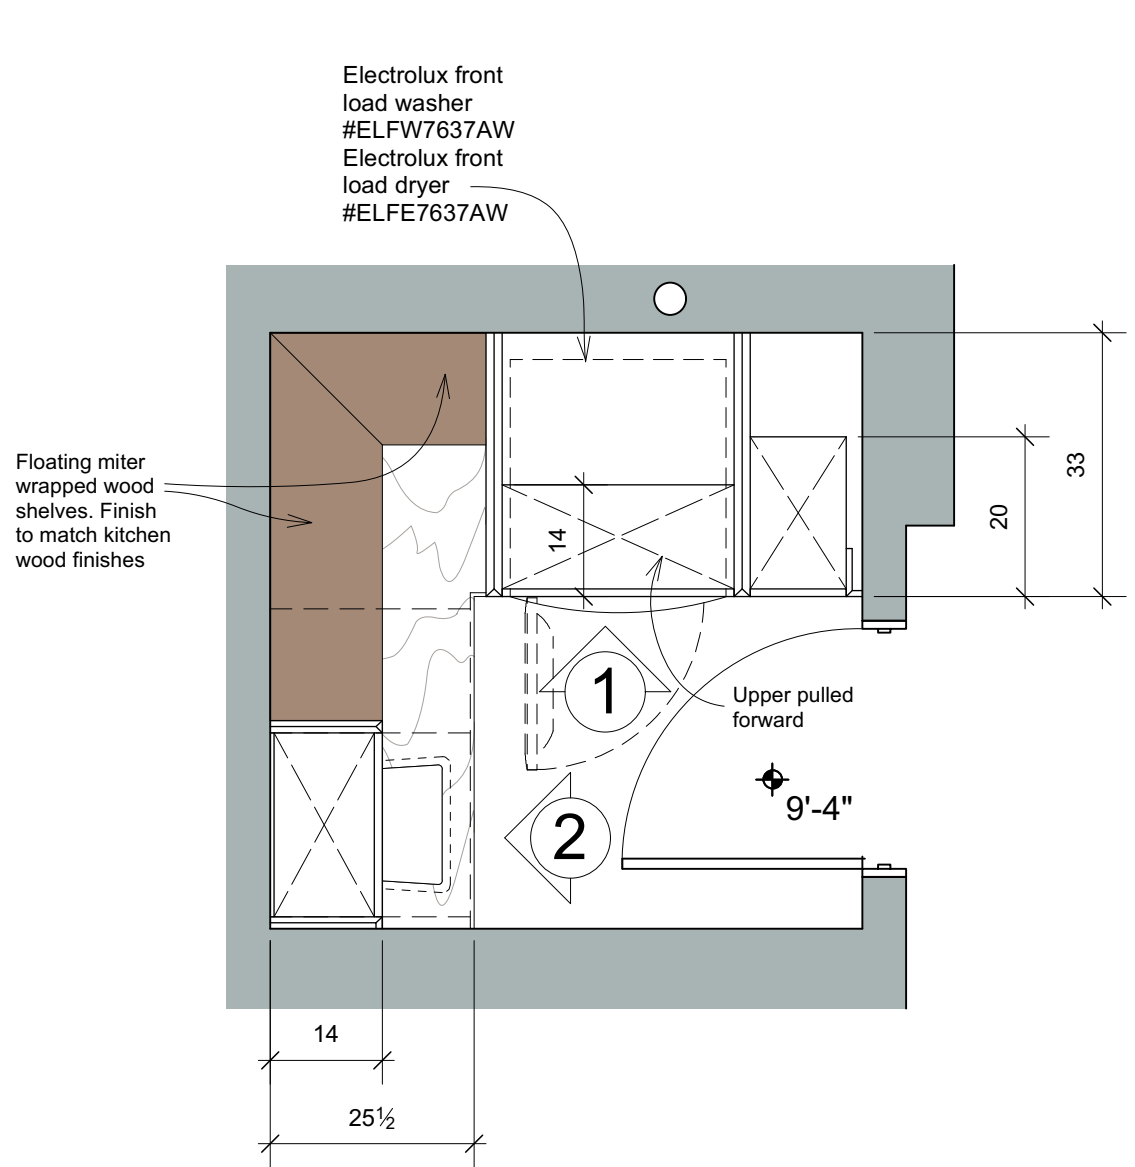


SF UTILITY PLAN

SCALE: 1/2"=1'-0"

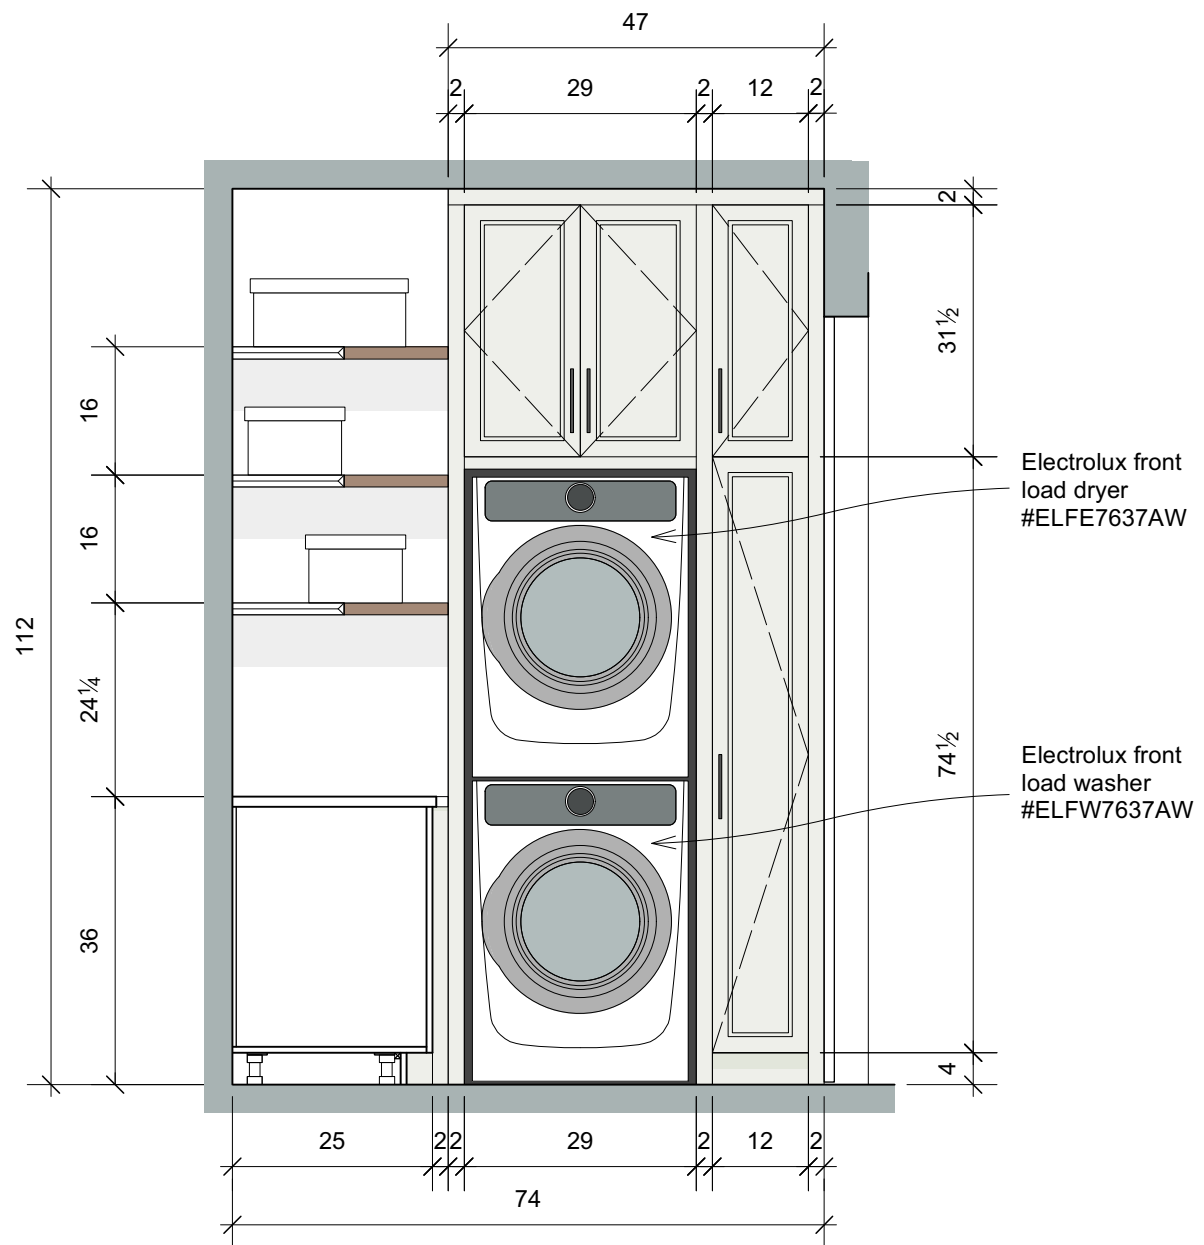

1 SF UTILITY ELEVATION


SCALE: 1/2"=1'-0"

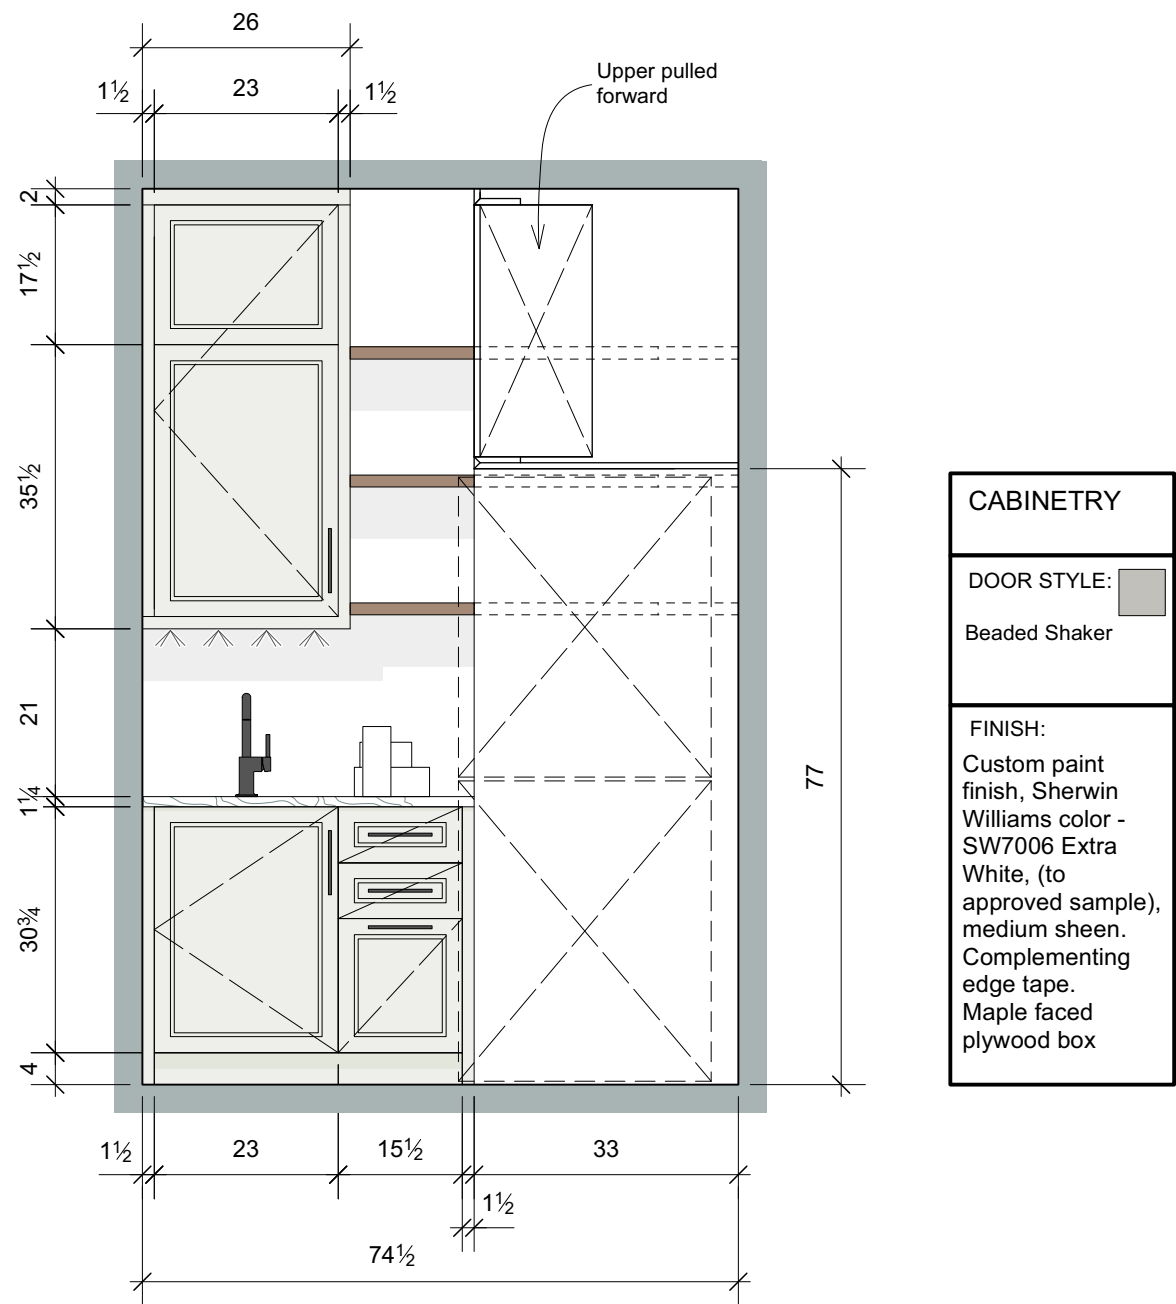


2 SF UTILITY ELEVATION

SCALE: 1/2"=1'-0"


CABINETRY	
DOOR STYLE:	Beaded Shaker
FINISH: Custom paint finish, Sherwin Williams color - SW7006 Extra White, (to approved sample), medium sheen. Complementing edge tape. Maple faced plywood box	

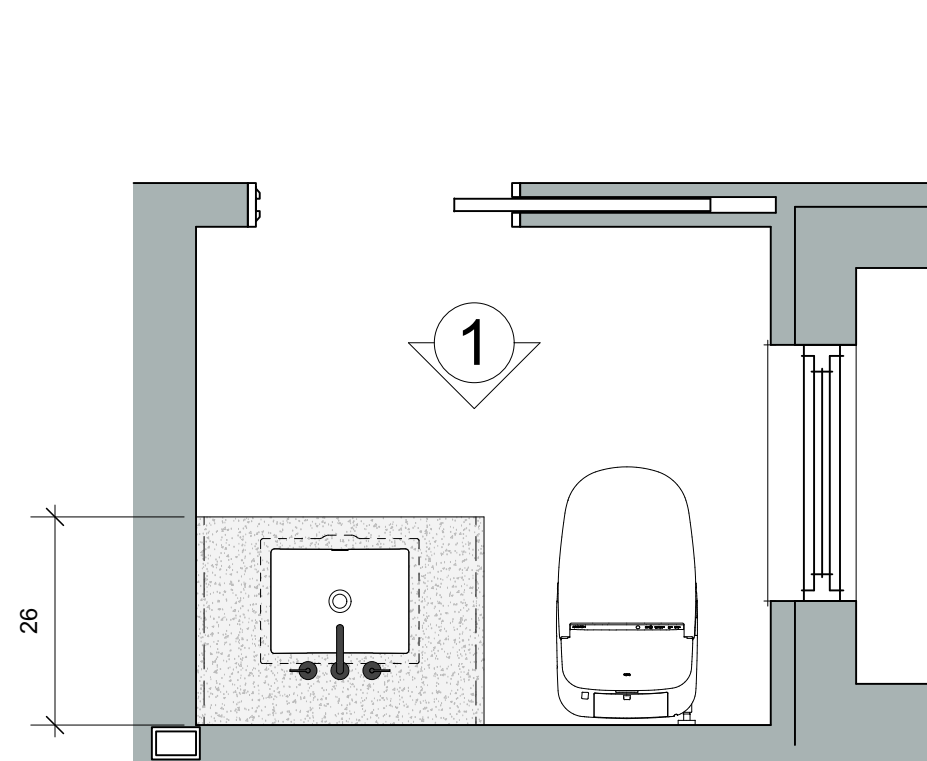


FF POWDER BATH PLAN
SCALE: 1/2"=1'-0"

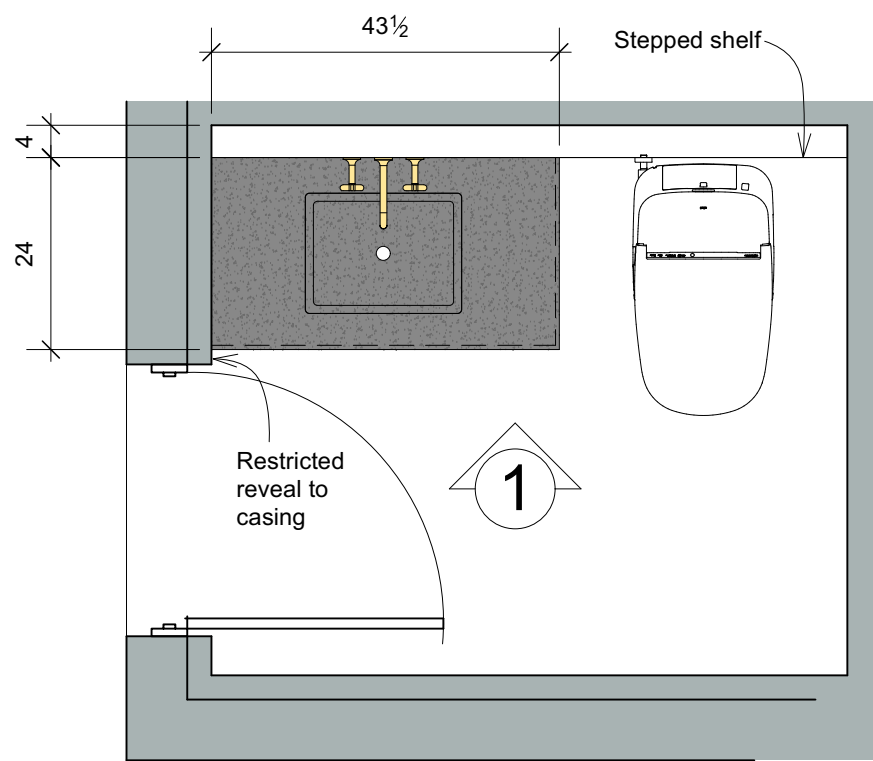


POOL BATH PLAN
SCALE: 1/2"=1'-0"

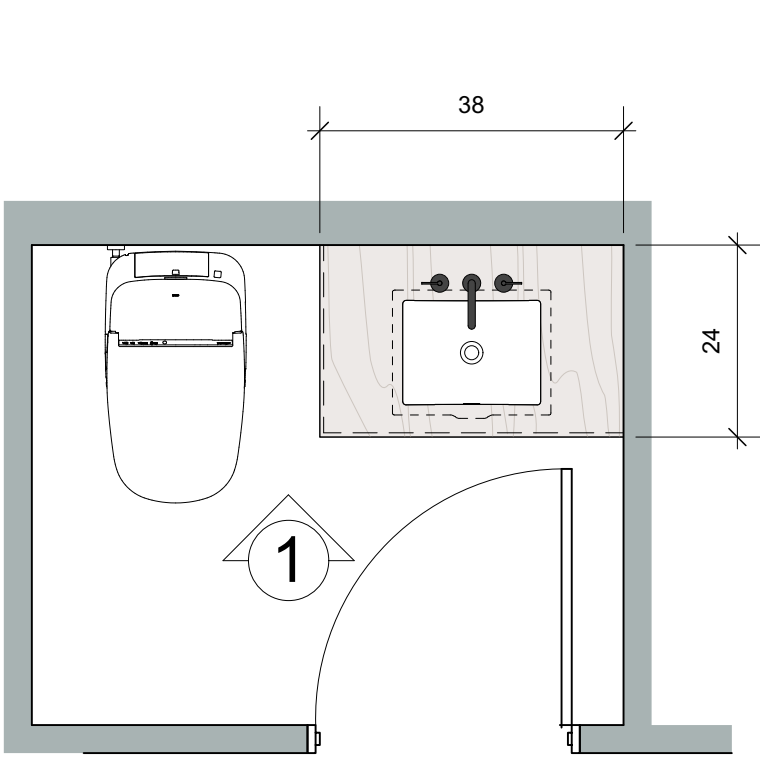


SF POWDER BATH PLAN
SCALE: 1/2"=1'-0"

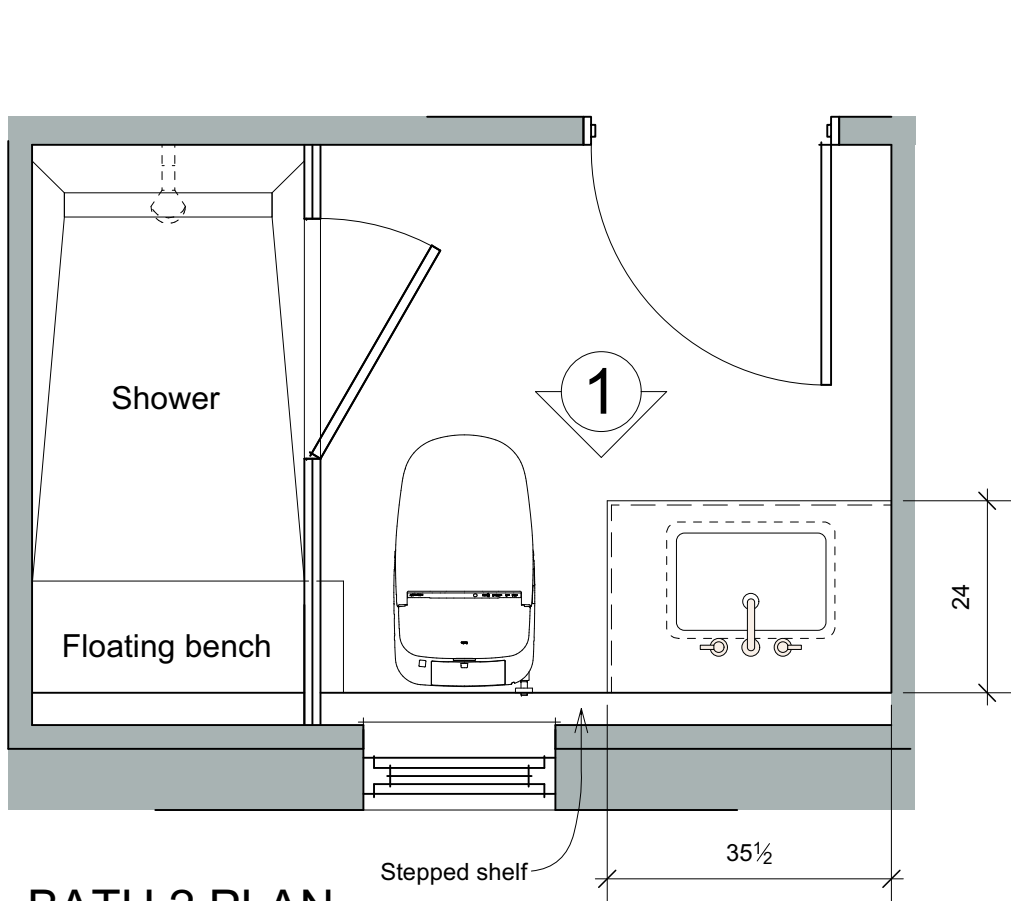


BATH 2 PLAN
SCALE: 1/2"=1'-0"

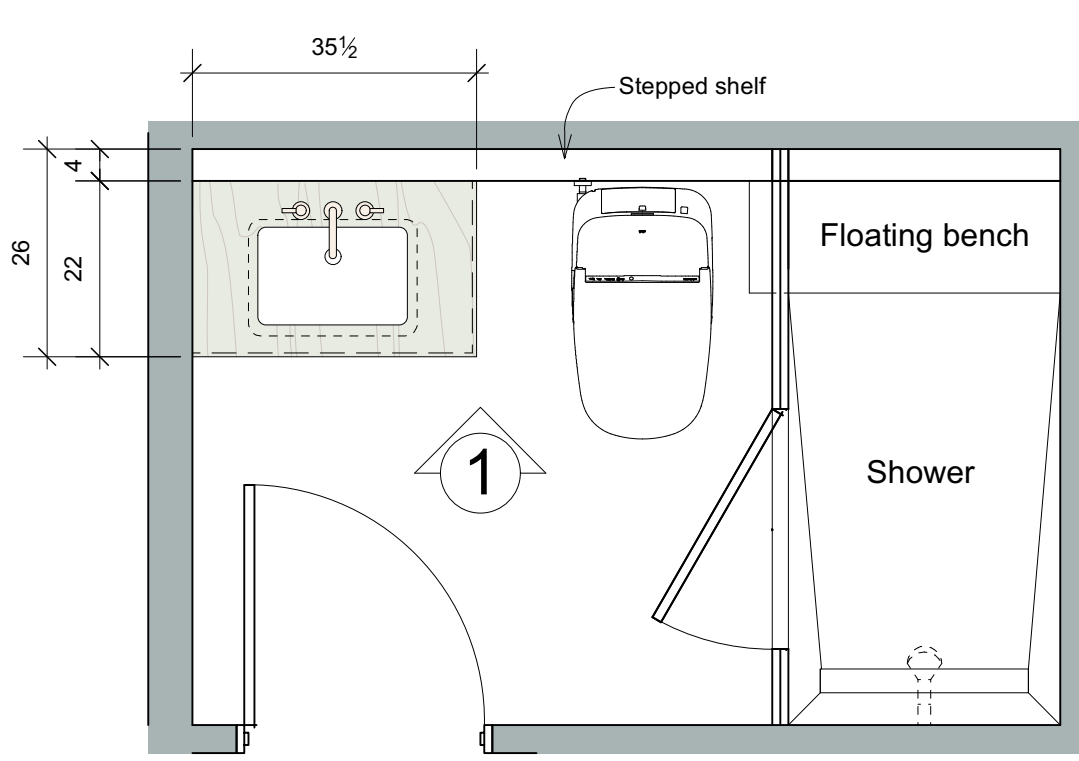


BATH 3 PLAN
SCALE: 1/2"=1'-0"

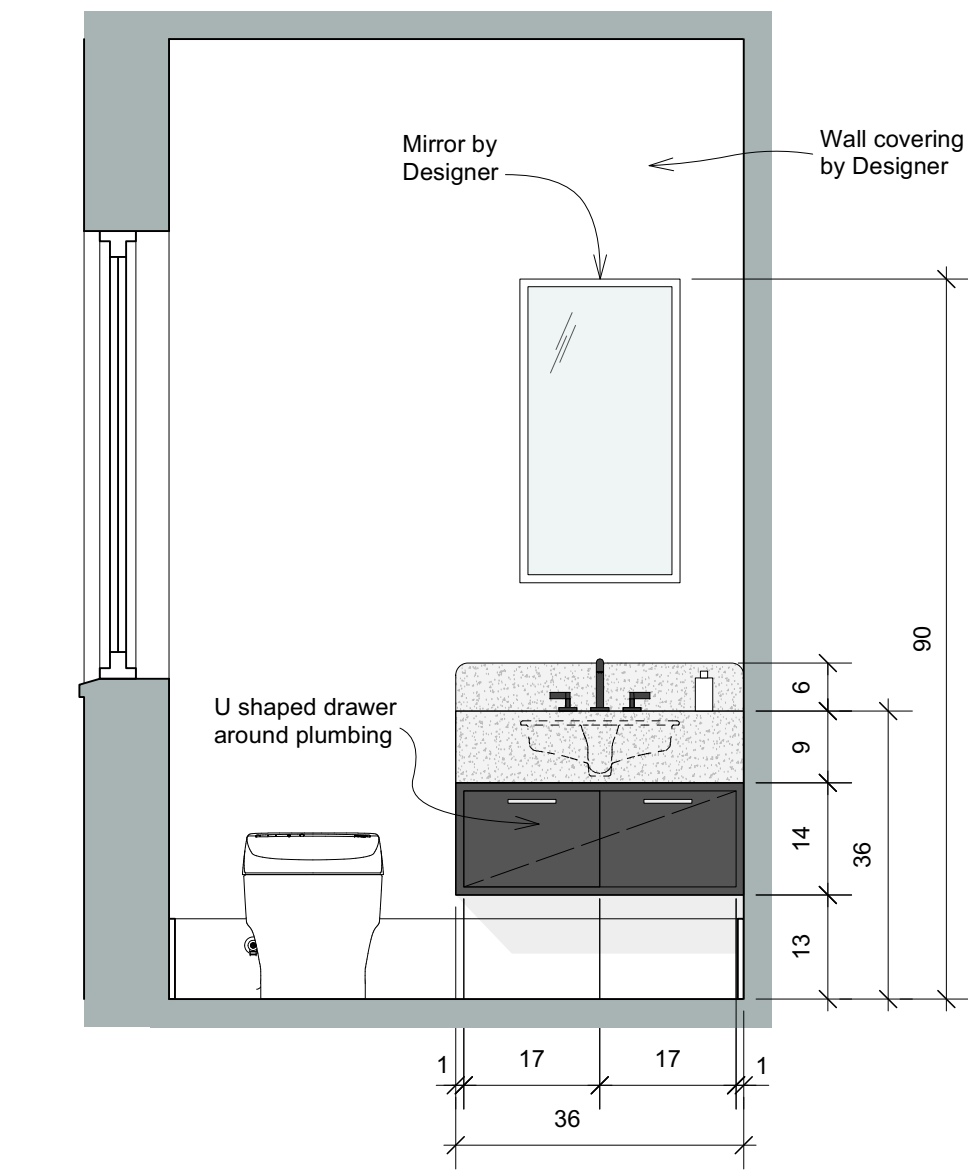


FF POWDER BATH ELEVATION
SCALE: 1/2"=1'-0"

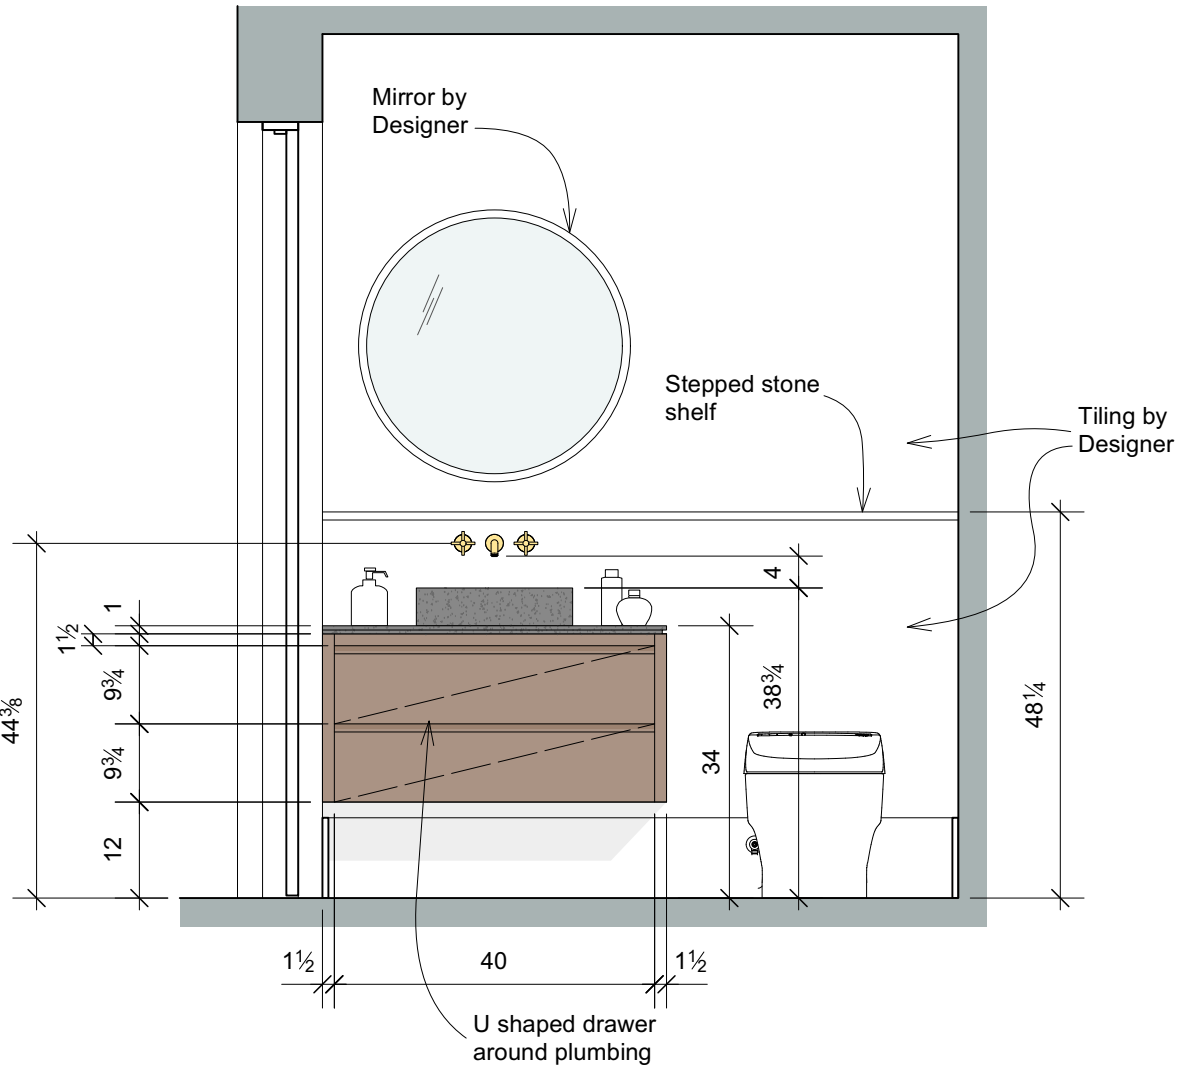


POOL BATH ELEVATION
SCALE: 1/2"=1'-0"

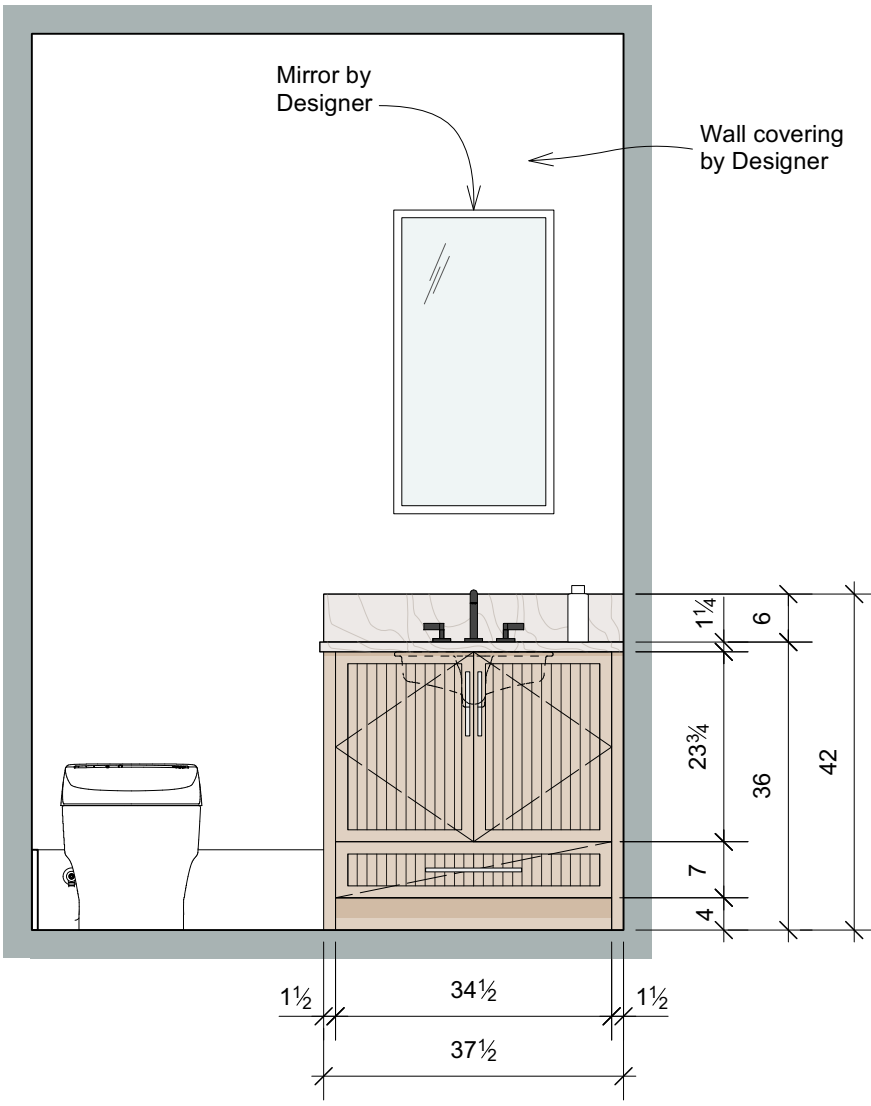


SF POWDER BATH ELEVATION
SCALE: 1/2"=1'-0"

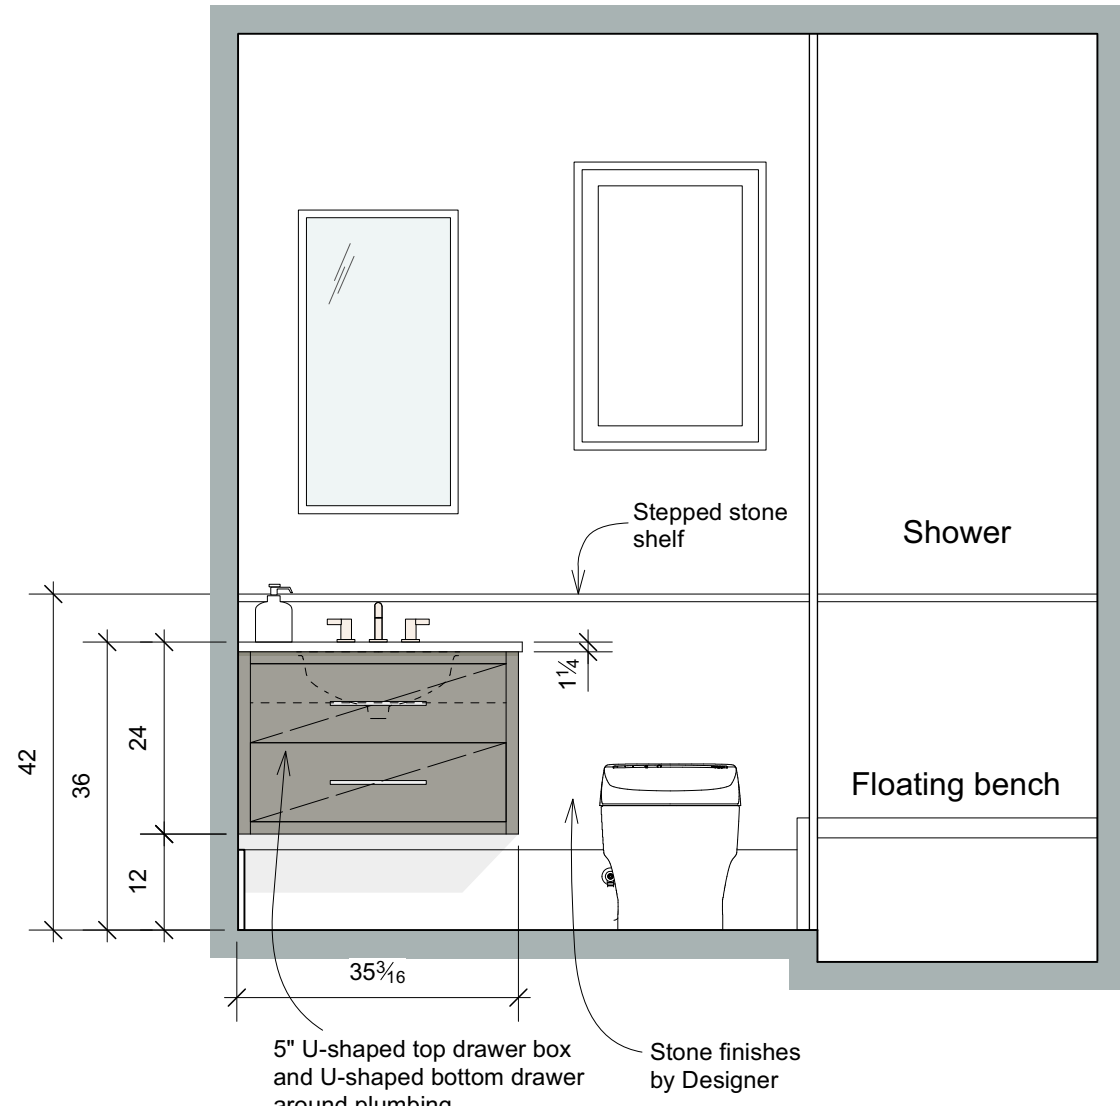


BATH 2 ELEVATION
SCALE: 1/2"=1'-0"

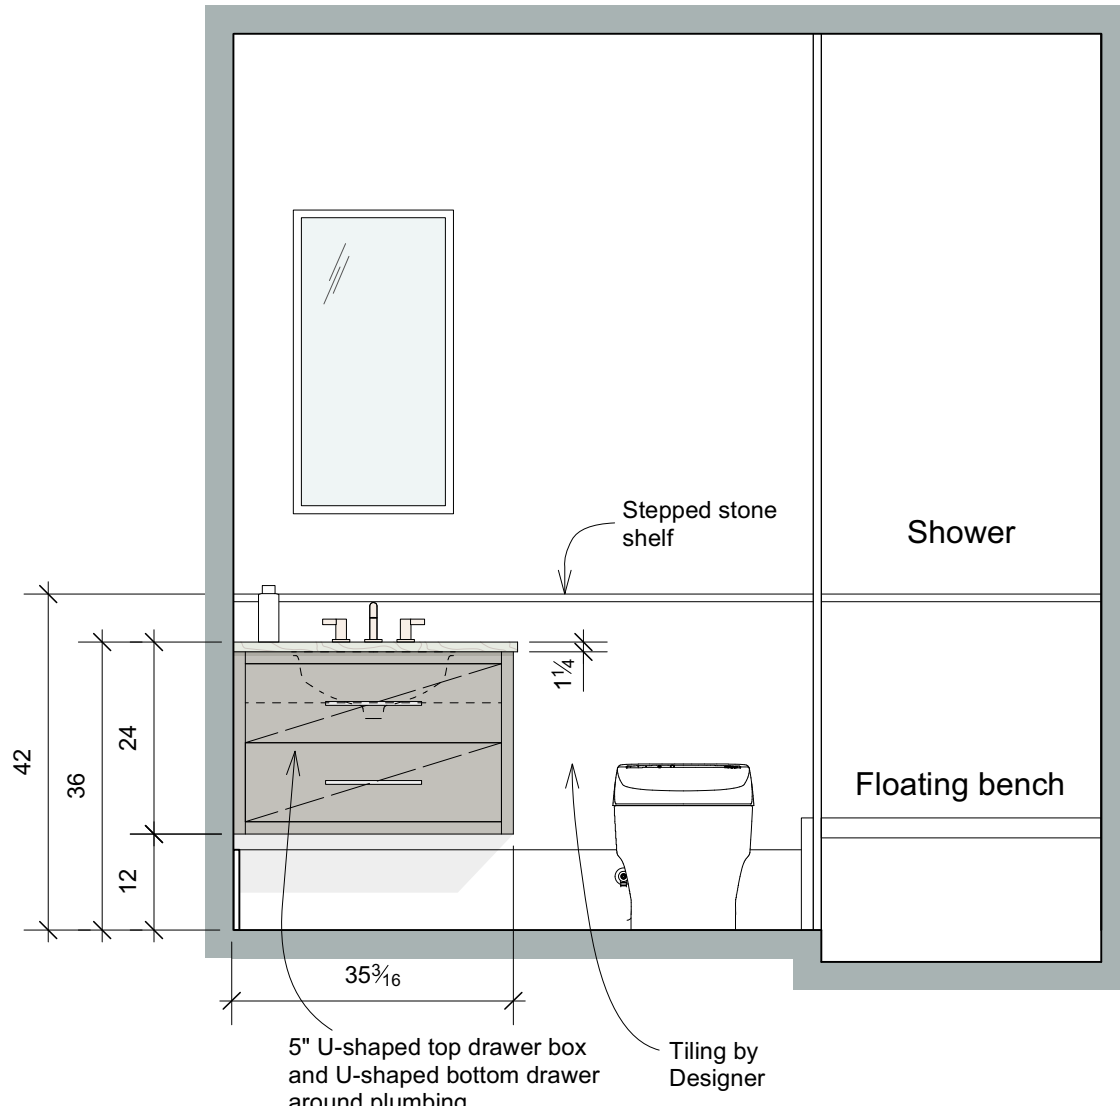



BATH 3 ELEVATION
SCALE: 1/2"=1'-0"


CABINETRY
DOOR STYLE: 
Slab
FINISH: Custom paint finish, Farrow and Ball color - Pitch Black, (to approved sample), medium sheen. Complementing edge tape. Maple faced plywood box

CABINETRY
DOOR STYLE: 
Slab with trough handles
FINISH: Rift cut white oak with custom stain, color-TBA, (to approved sample) Complementing edge tape. Maple faced plywood box


CABINETRY
DOOR STYLE: 
Framed with reeded panel
FINISH: Plain sliced white oak with custom stain, color-TBA, (to approved sample) Complementing edge tape. Maple faced plywood box

CABINETRY
DOOR STYLE: 
Slab
FINISH: Rift cut white oak with custom stain, Sherwin Williams color- SW 7649 Silverplate, (to approved sample), medium sheen. Complementing edge tape. Maple faced plywood box


CABINETRY
DOOR STYLE: 
Slab
FINISH: Custom paint finish, Sherwin Williams color- SW 7649 Silverplate, (to approved sample), medium sheen. Complementing edge tape. Maple faced plywood box

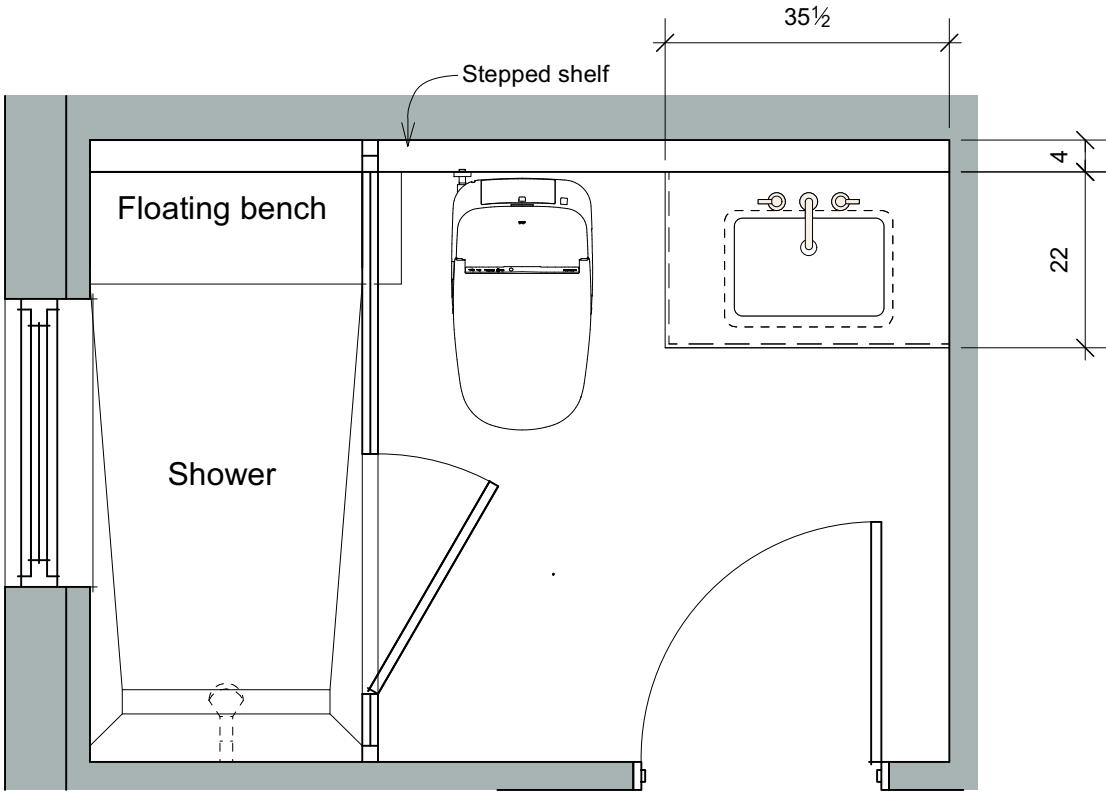


BATH 4 PLAN
SCALE: 1/2"=1'-0"

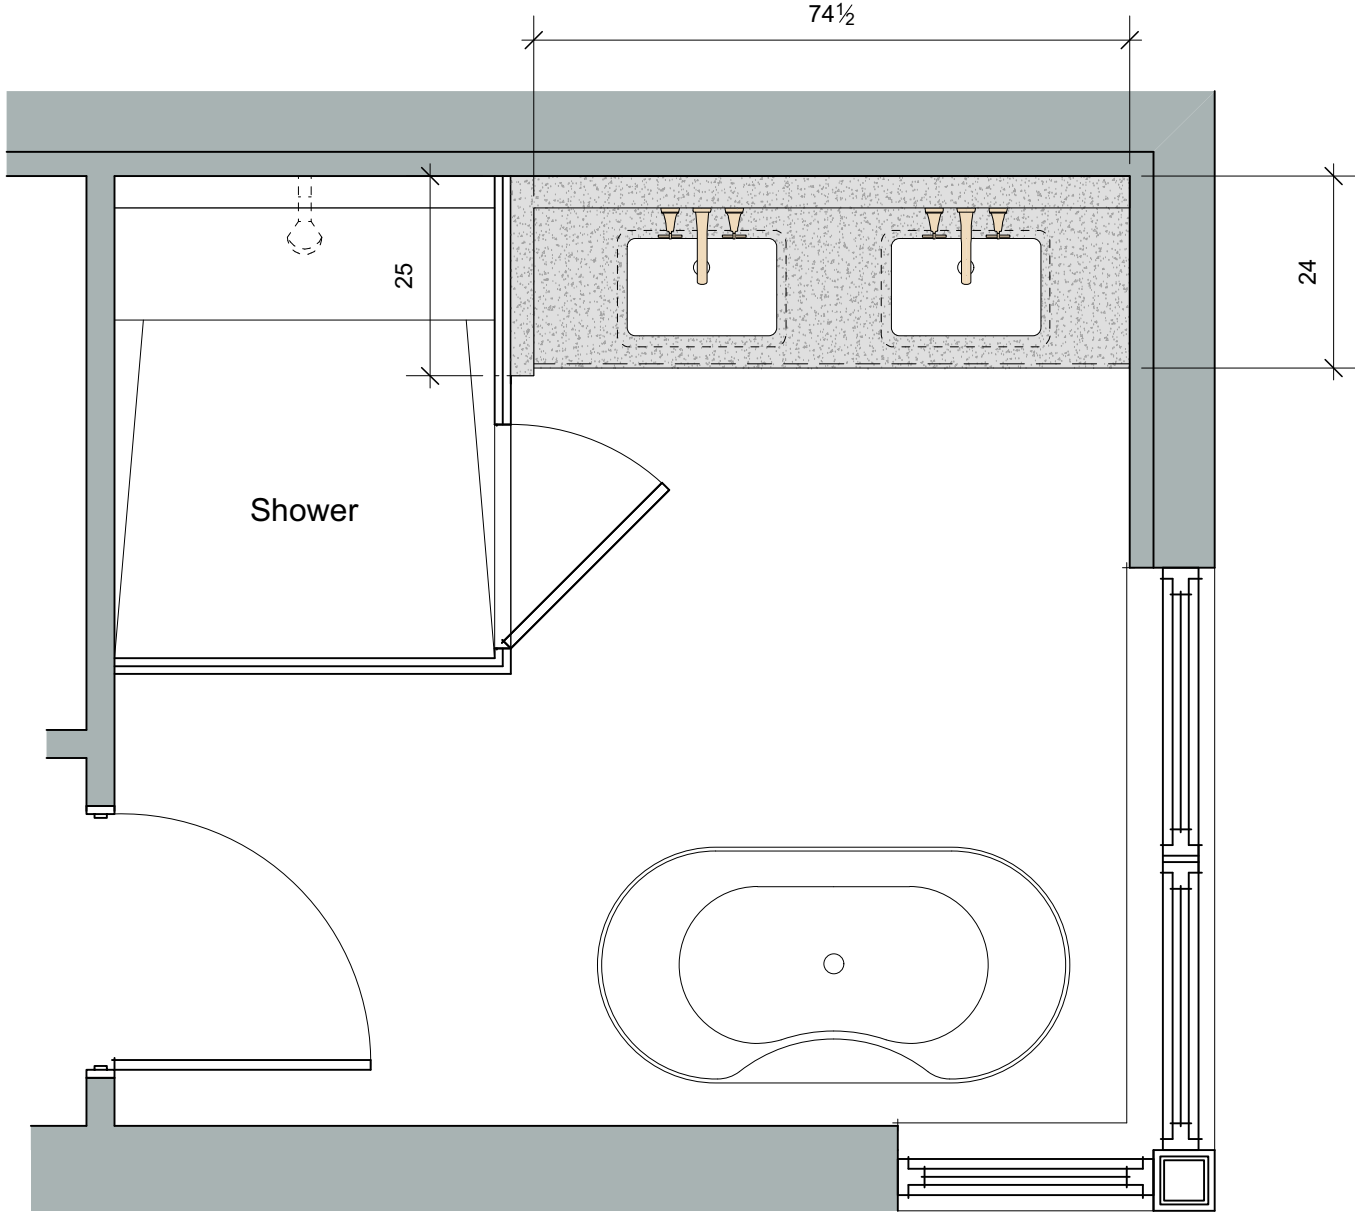


BATH 5 PLAN
SCALE: 1/2"=1'-0"

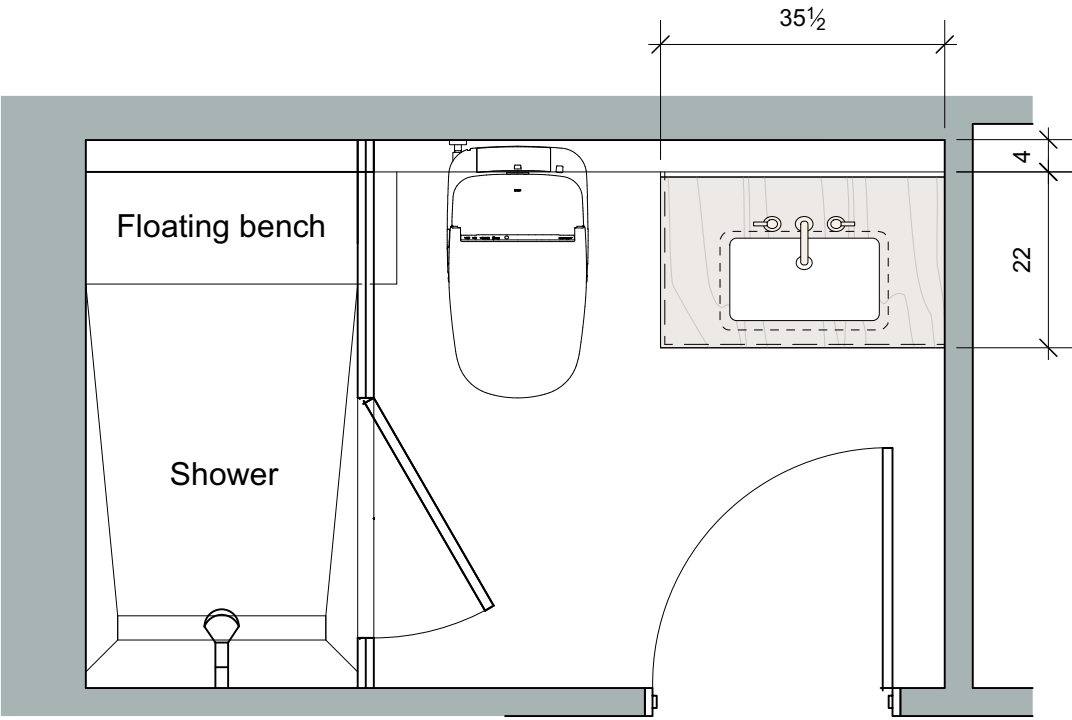


BATH 6 PLAN
SCALE: 1/2"=1'-0"

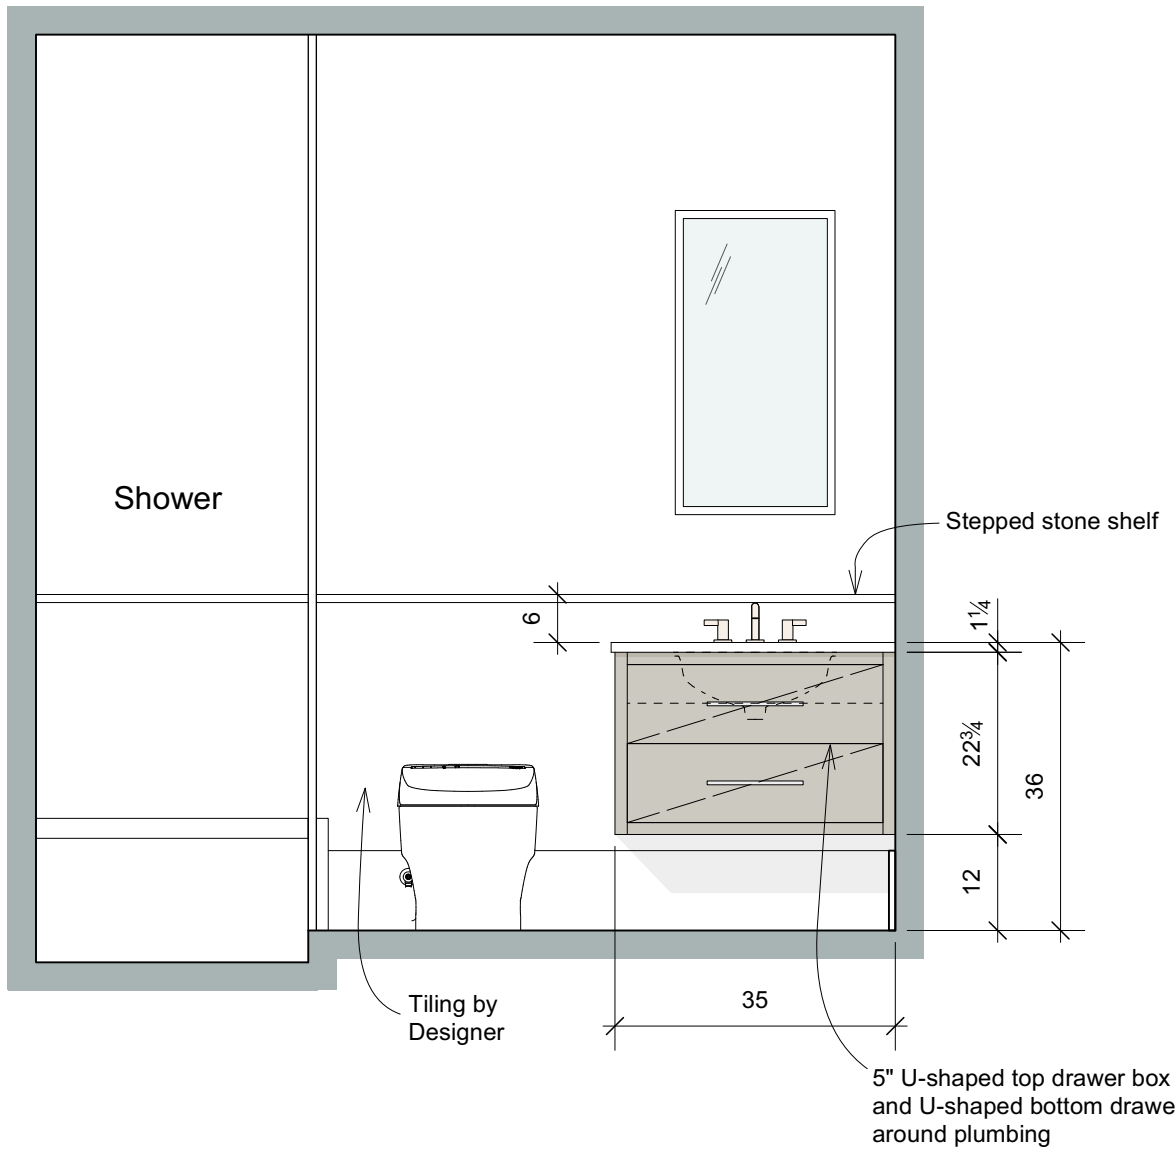


1 BATH 4 ELEVATION
SCALE: 1/2"=1'-0"

CABINETRY
DOOR STYLE: 
Slab
FINISH: Custom paint finish, Sherwin Williams color - SW7015 Repose Gray, (to approved sample), medium sheen. Complementary edge tape. Maple faced plywood box

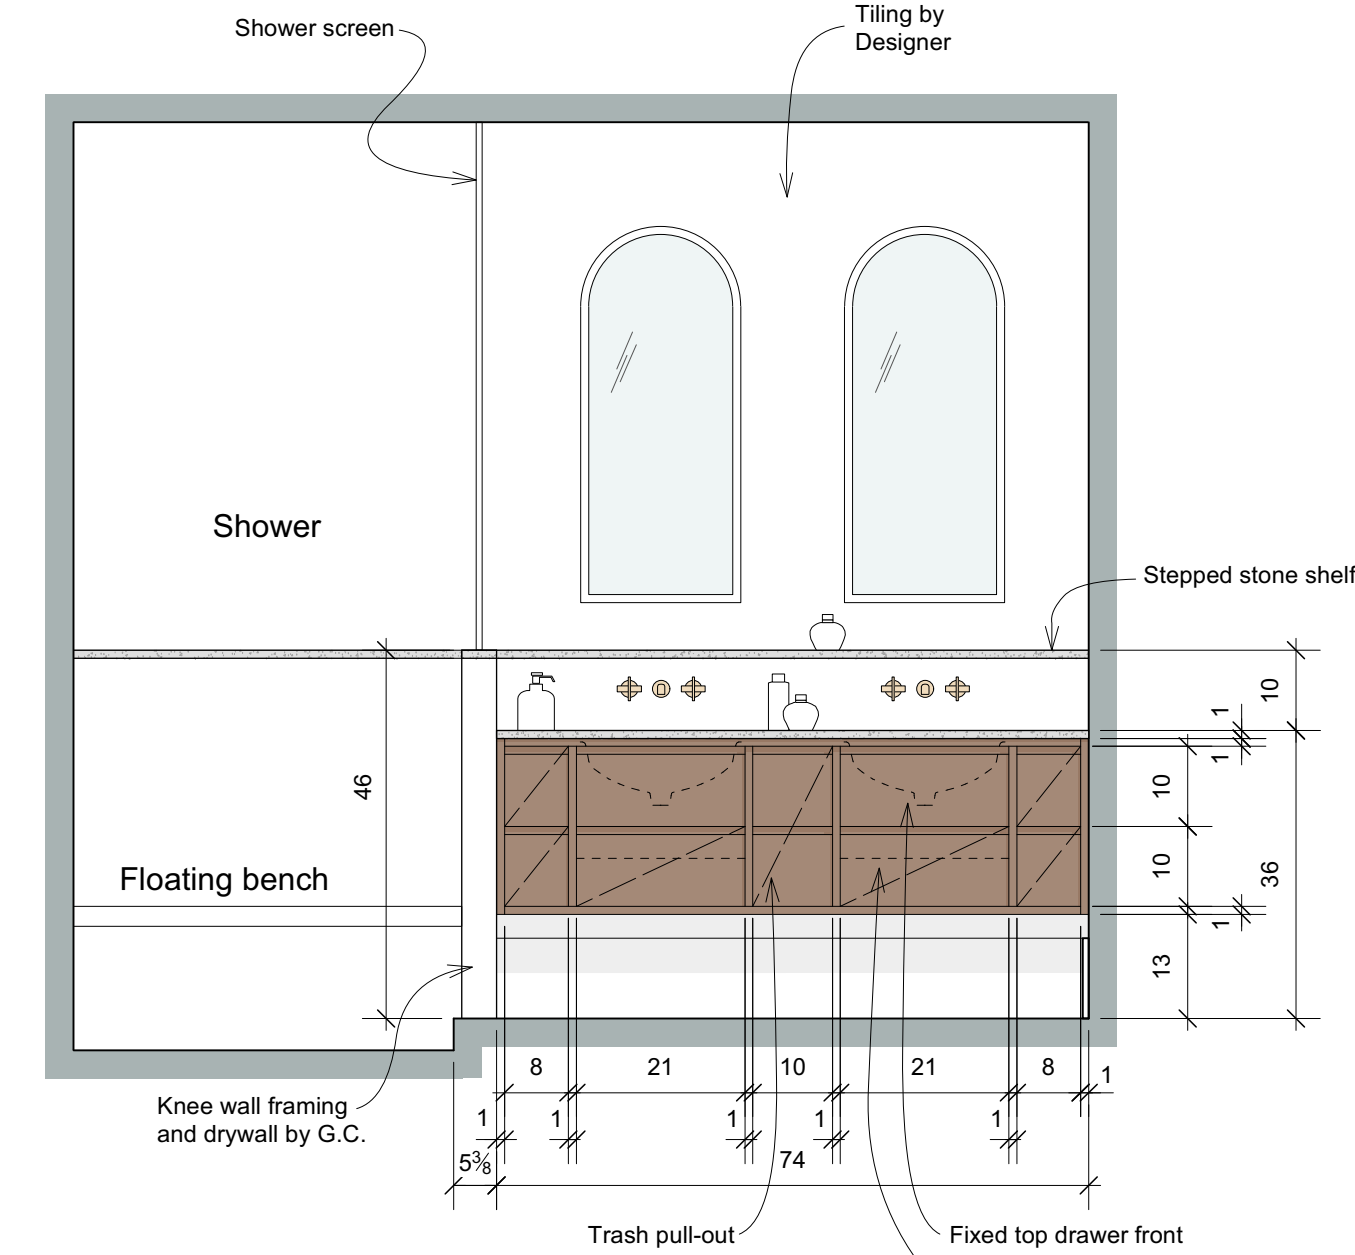


1 BATH 5 ELEVATION
SCALE: 1/2"=1'-0"

CABINETRY
DOOR STYLE: 
Slab with trough handle
FINISH: Rift cut white oak with custom stain, color-TBA, (to approved sample) Complementary edge tape. Maple faced plywood box

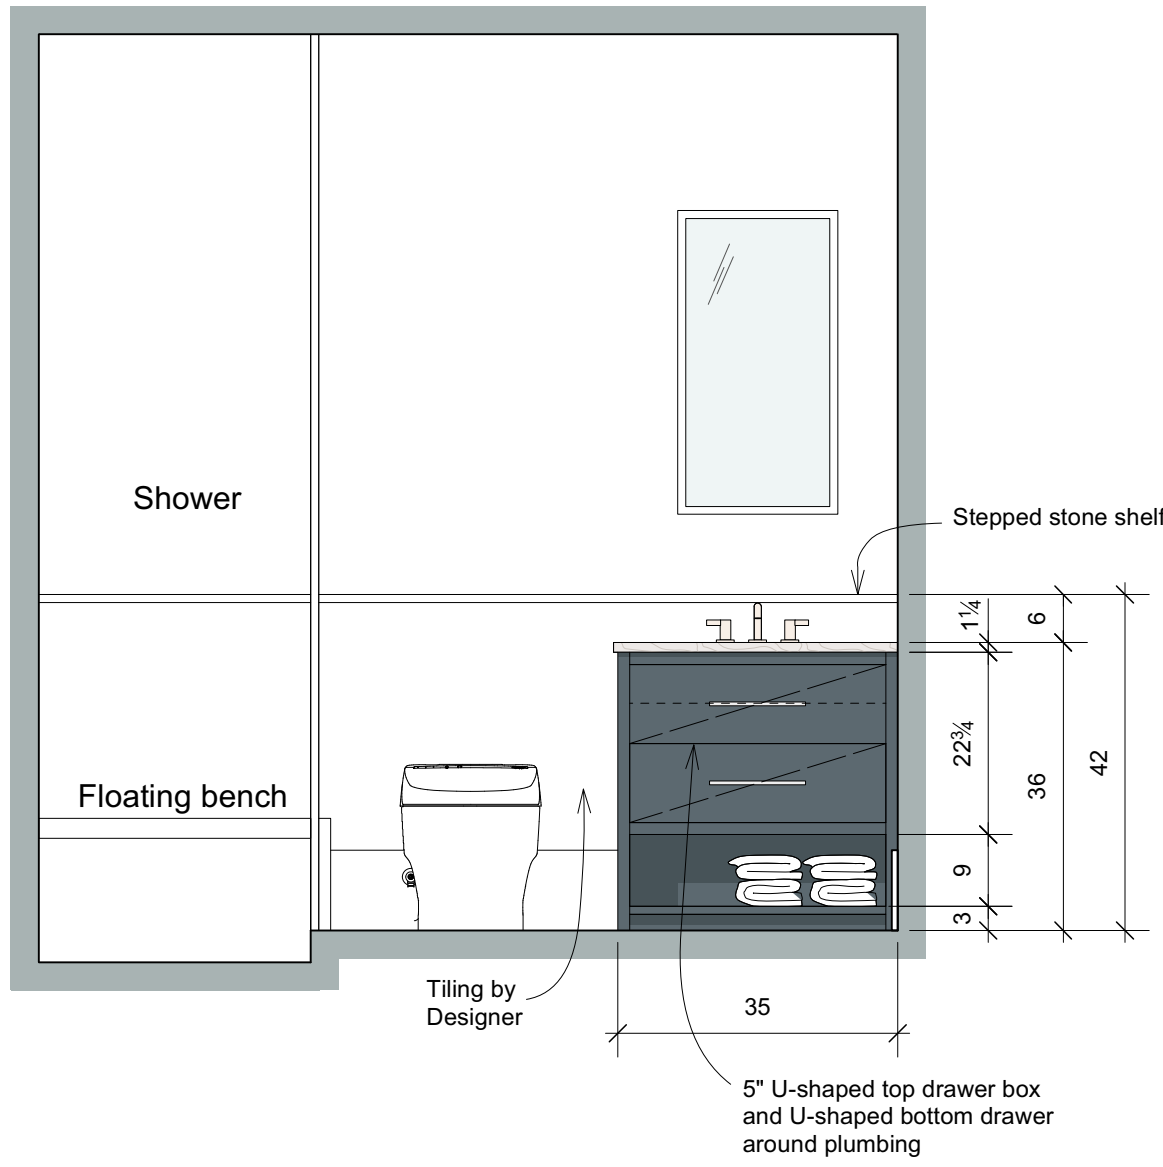


1 BATH 6 ELEVATION
SCALE: 1/2"=1'-0"

CABINETRY
DOOR STYLE: 
Slab
FINISH: Rift oak with custom paint finish, color- TBA, (to approved sample), medium sheen. Complementary edge tape. Maple faced plywood box

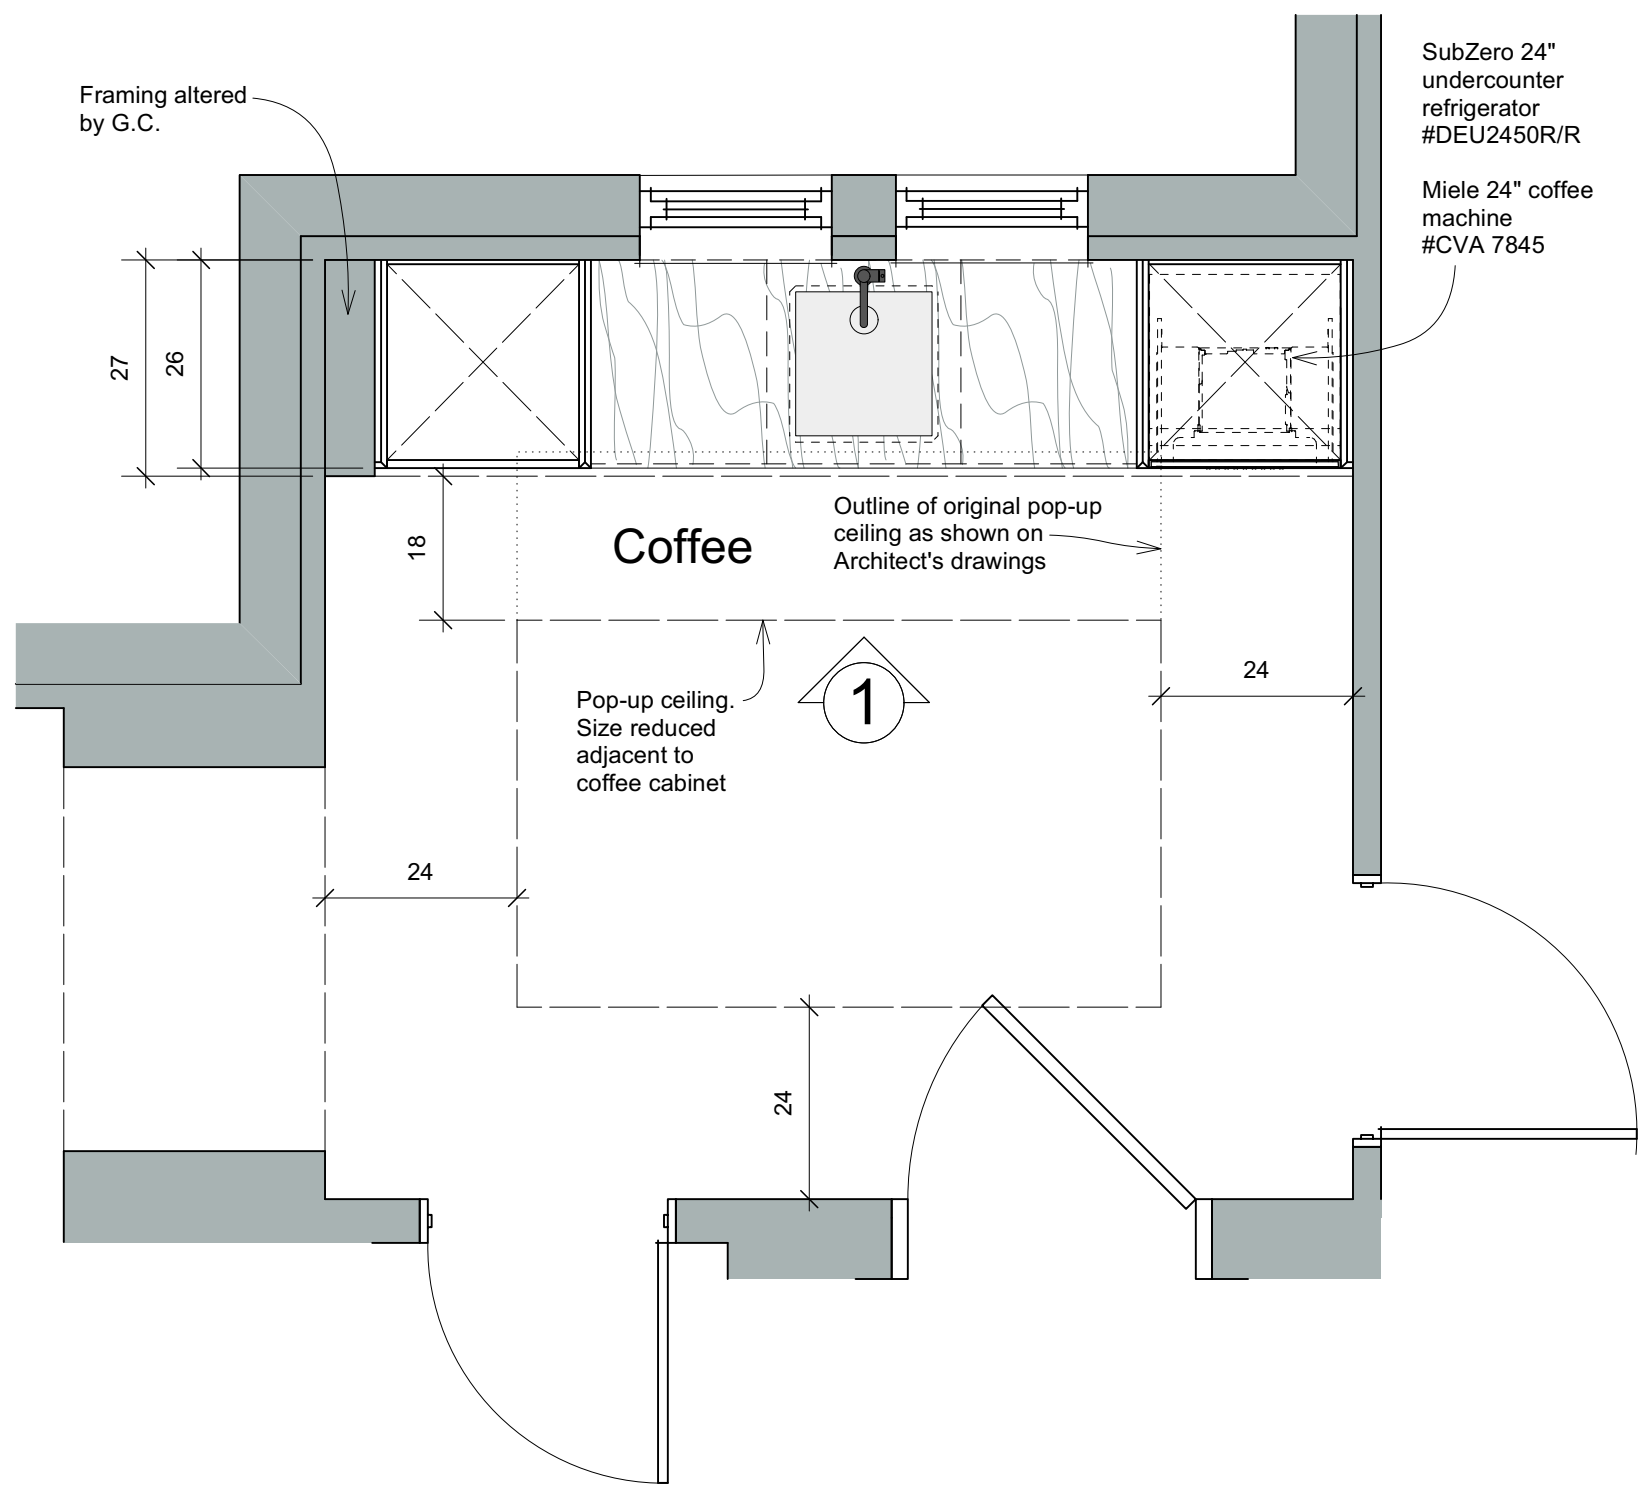


SF COFFEE BAR PLAN
SCALE: 1/2"=1'-0"

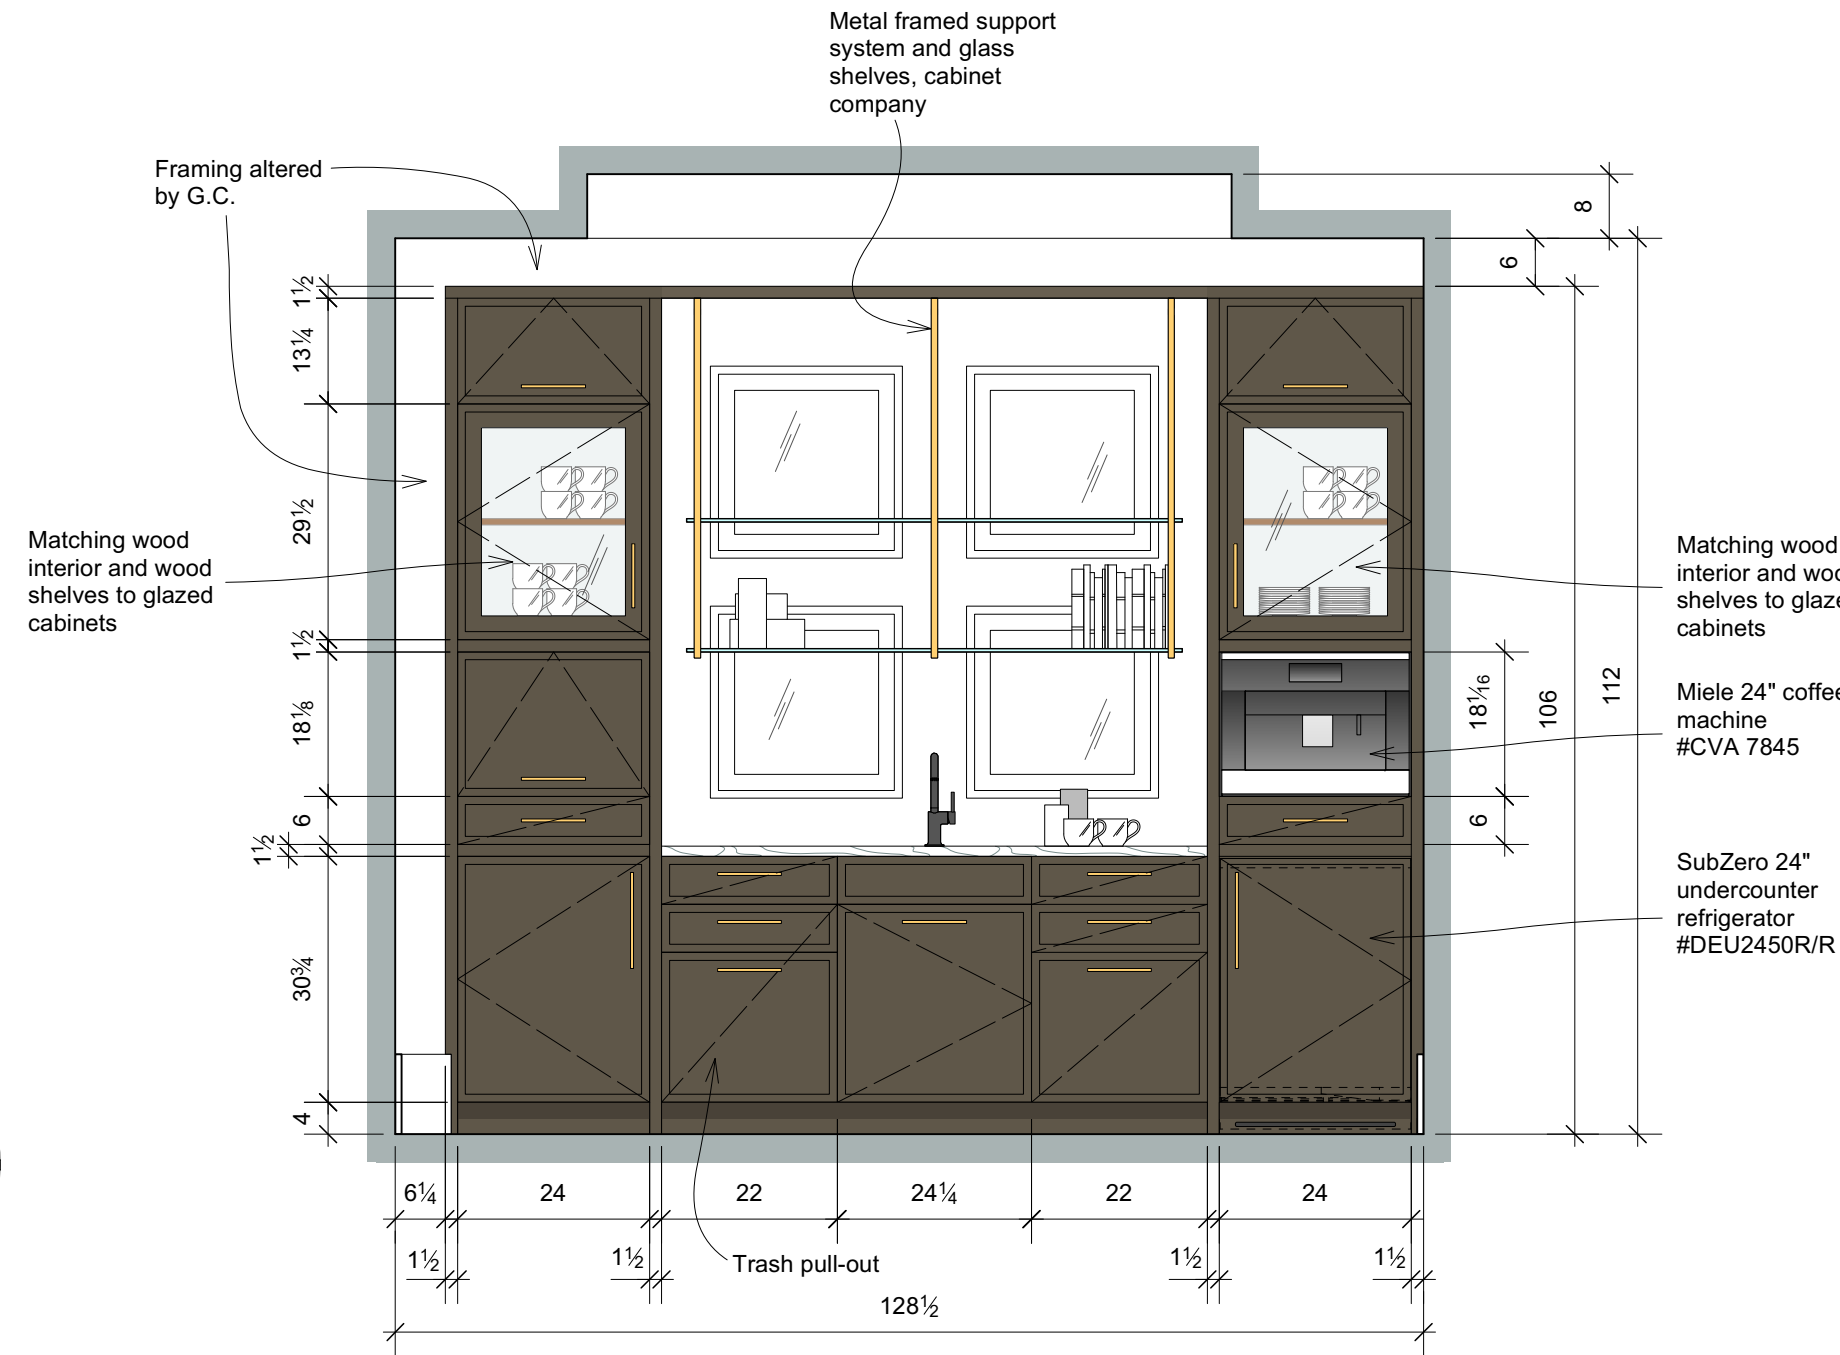


1 SF COFFEE BAR ELEVATION
SCALE: 1/2"=1'-0"

CABINETS	
DOOR STYLE:	1" slim framed Shaker
FINISH:	Plain slice white oak with custom stain, color-TBA, (to approved sample) Complementary edge tape. Custom stained plywood box

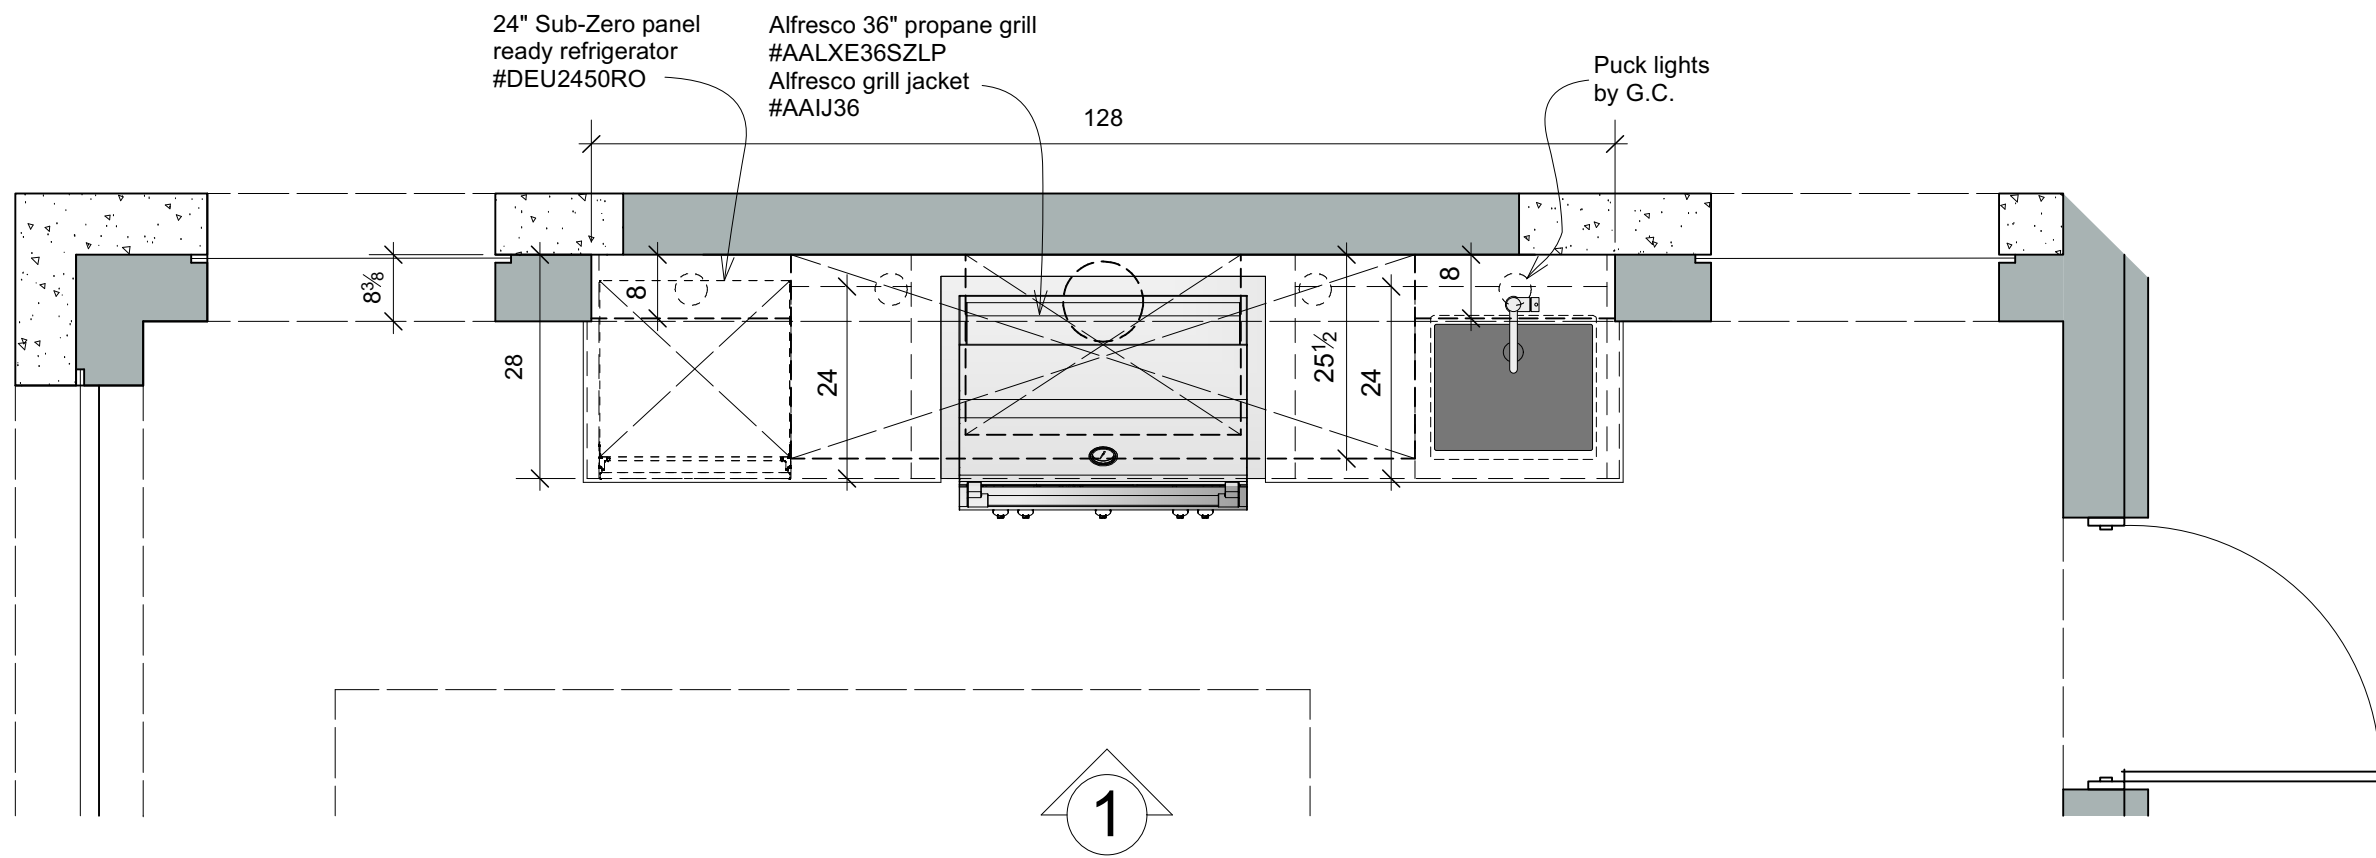


OUTDOOR KITCHEN PLAN
SCALE: 1/2"=1'-0"

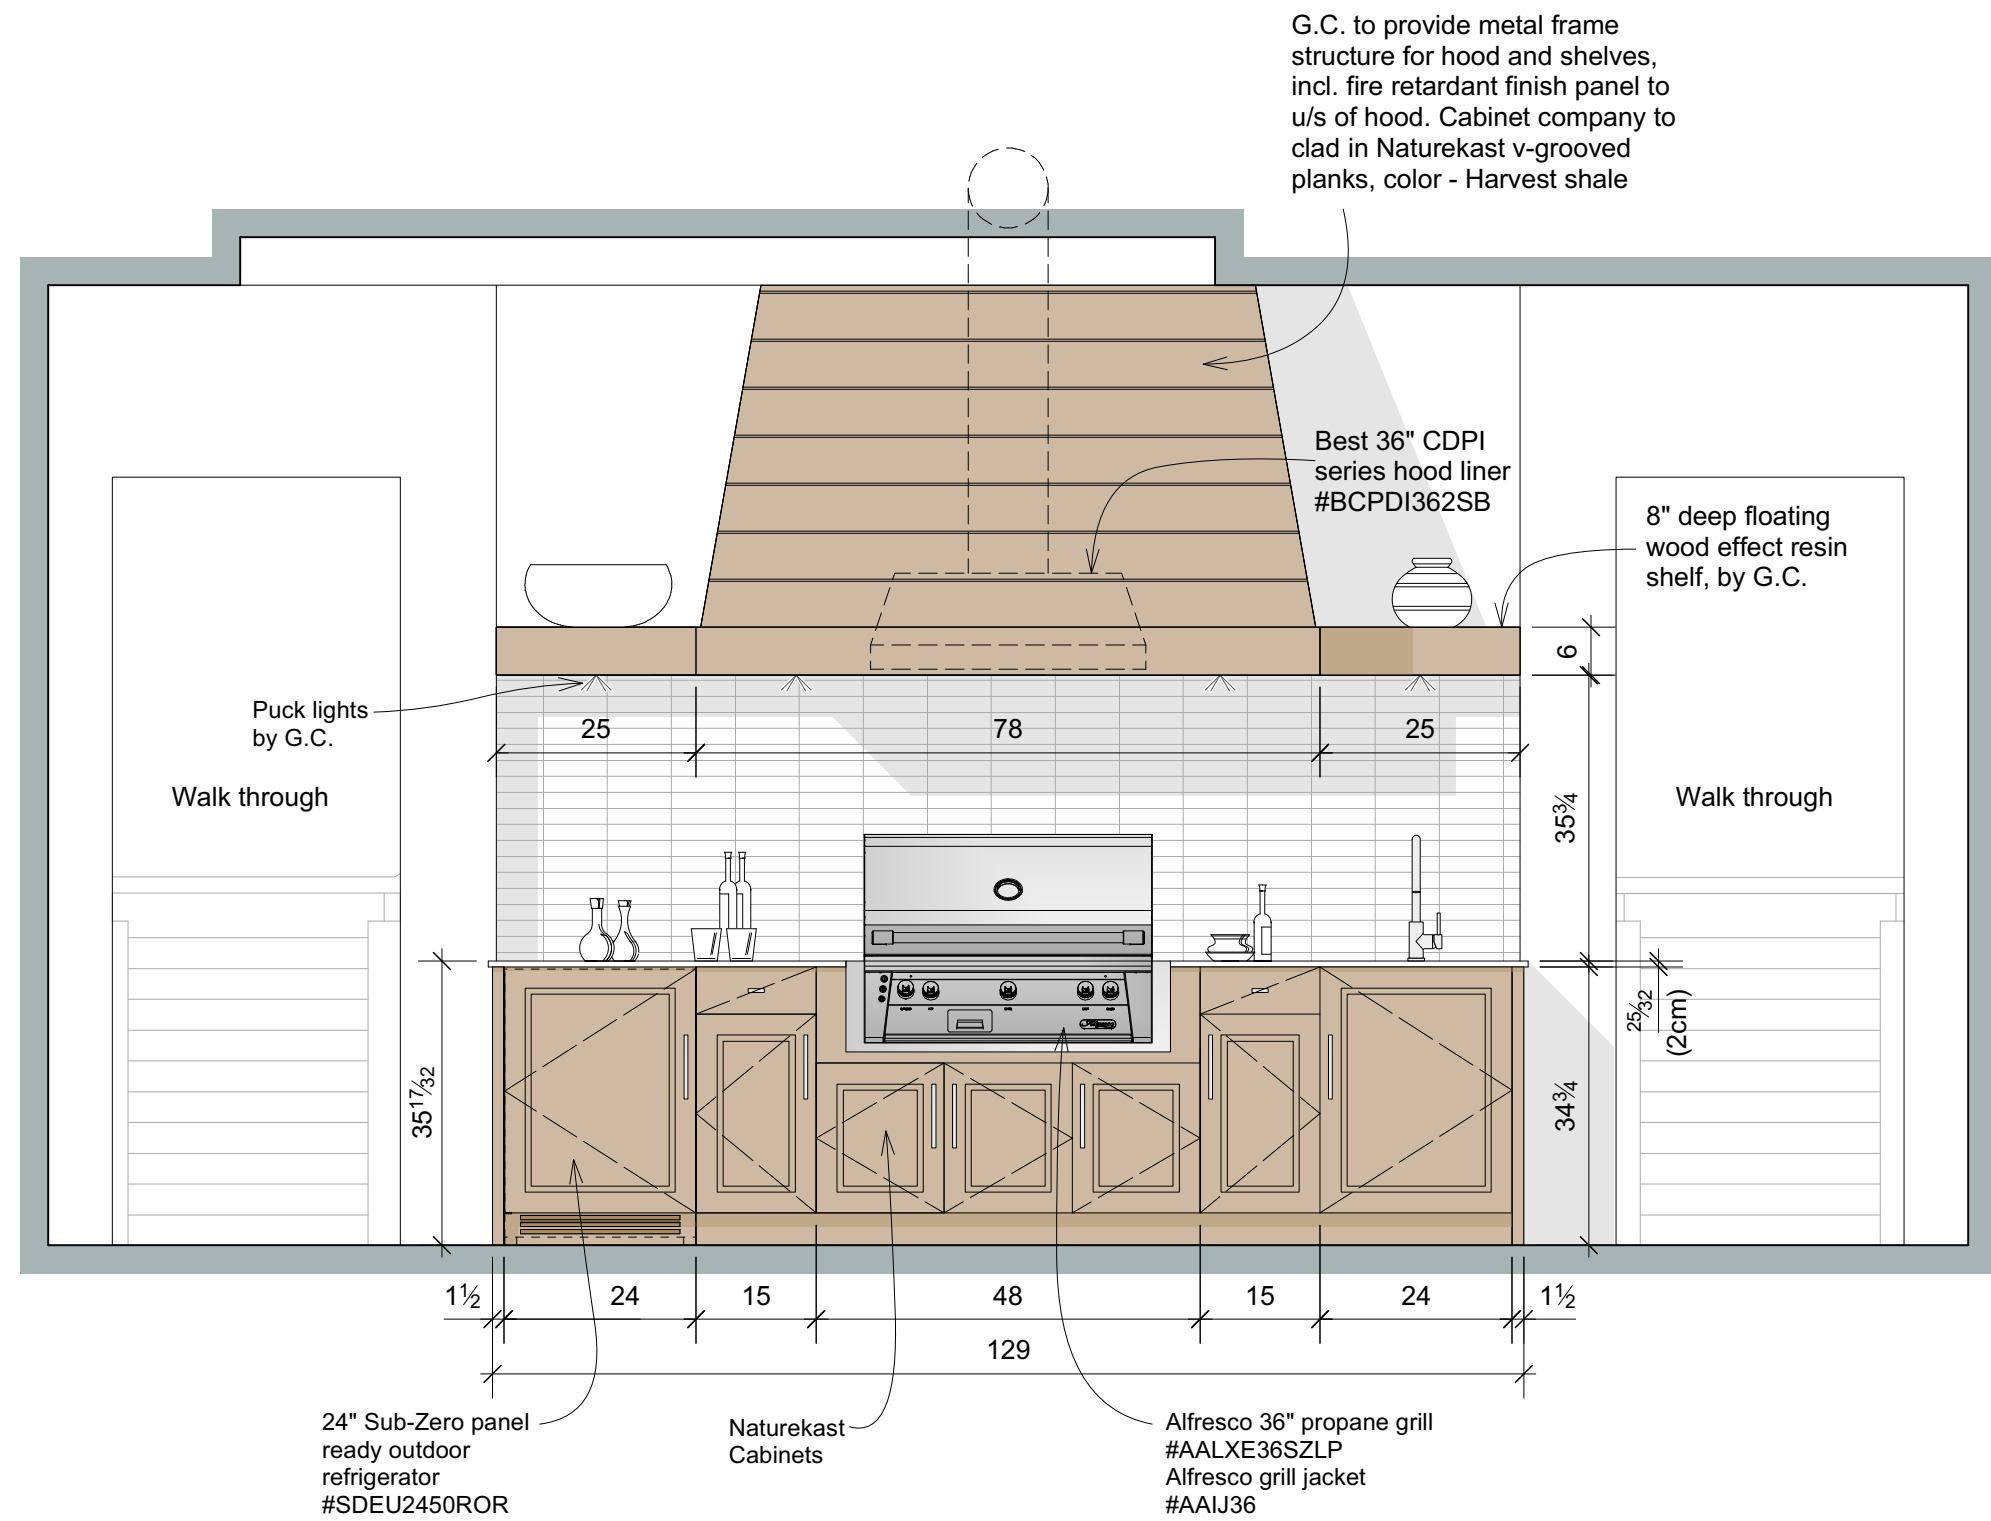


CABINETRY
DOOR STYLE: Naturekast Rustic Teakkast
Harvest Shale color
Standard Naturekast box.



1 OUTDOOR KITCHEN ELEVATION
SCALE: 1/2"=1'-0"

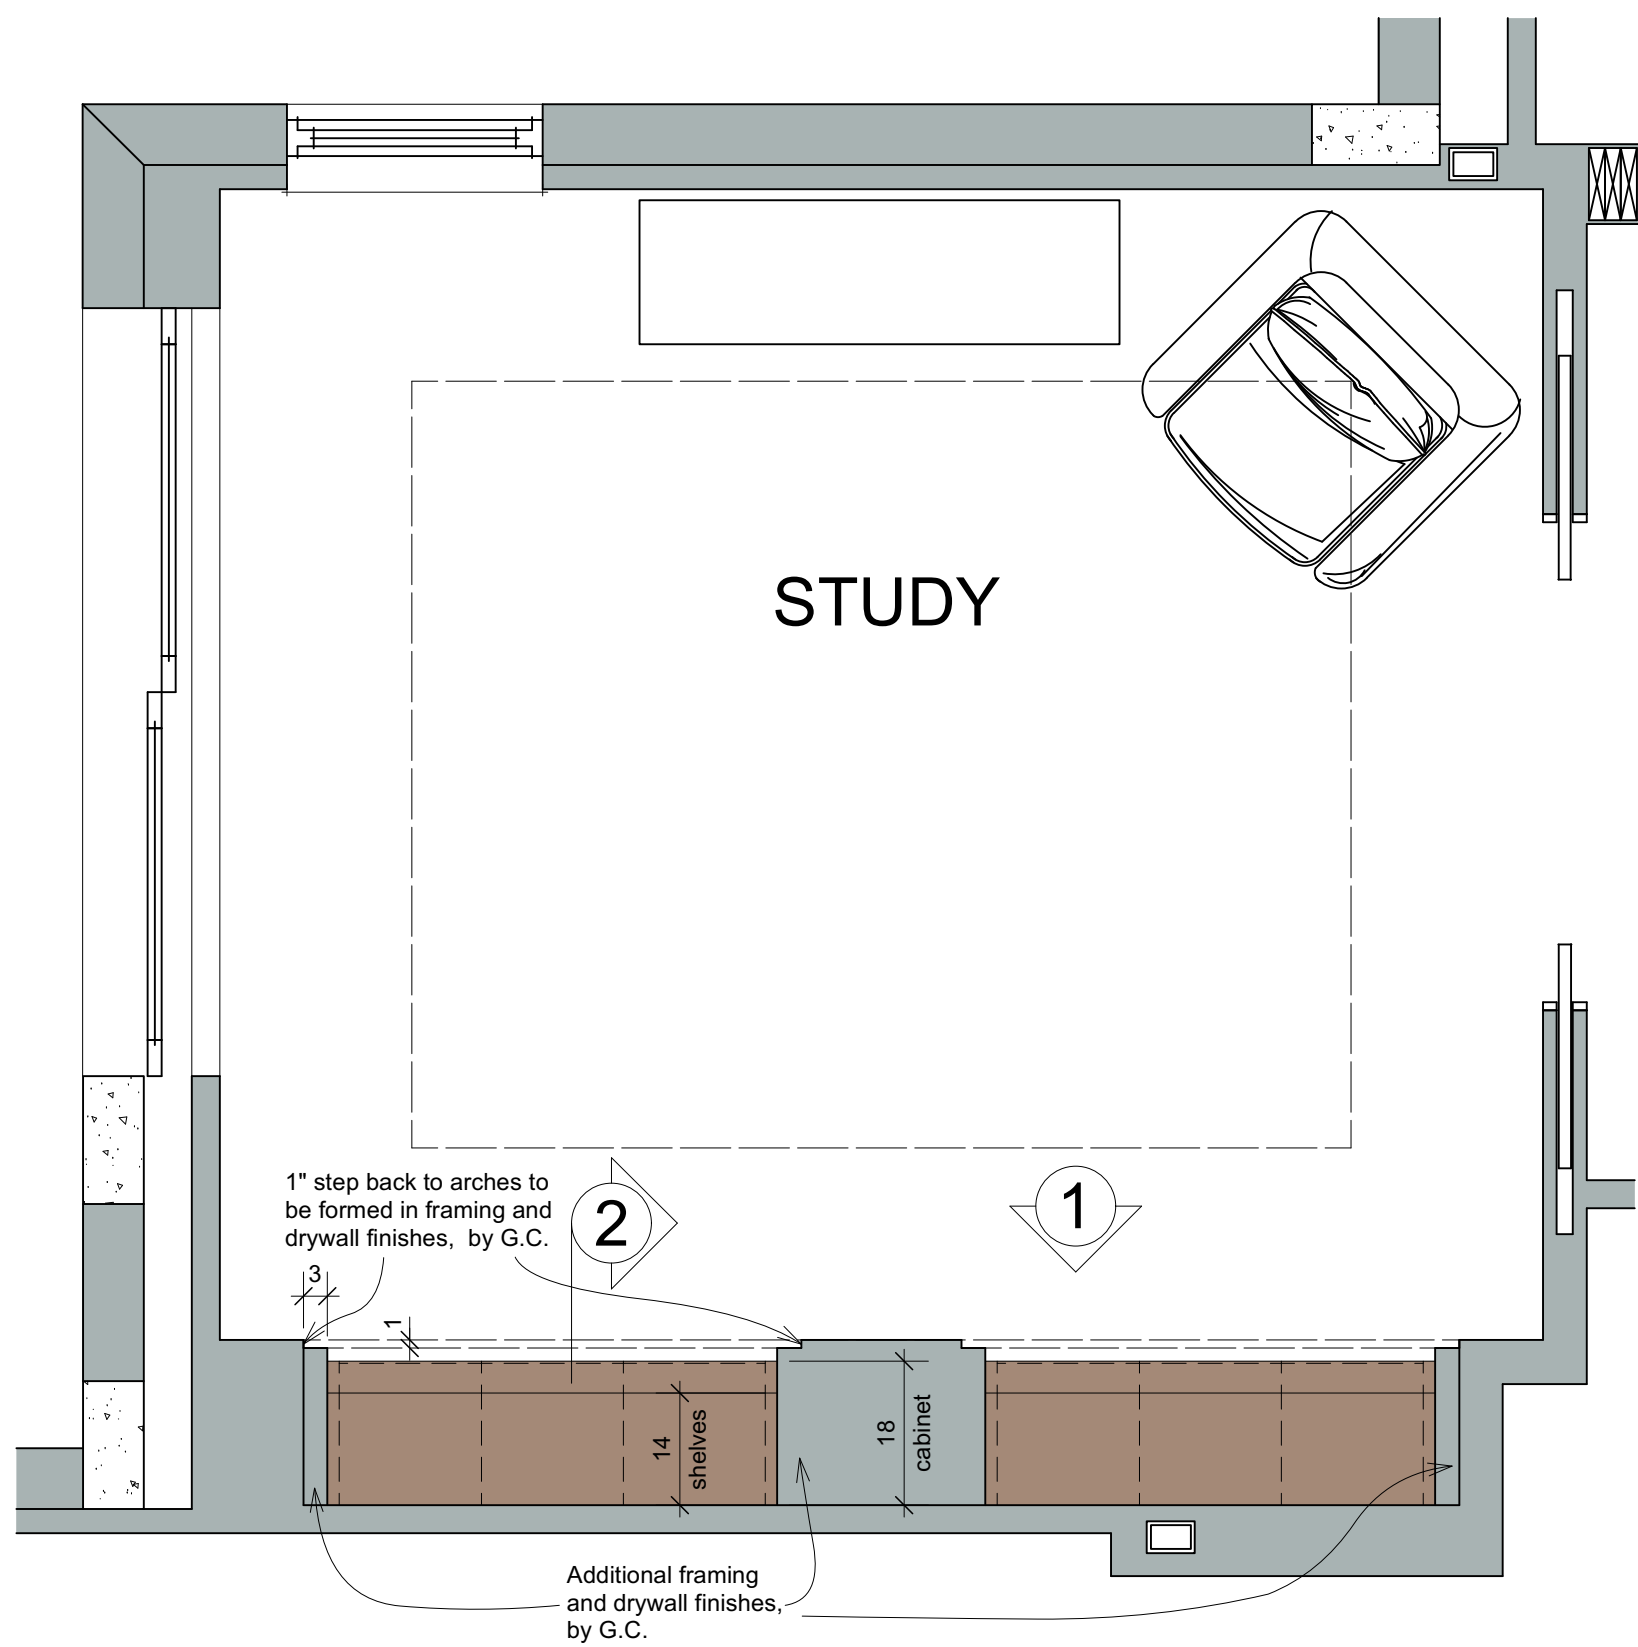


STUDY PLAN
SCALE: 1/2"=1'-0"



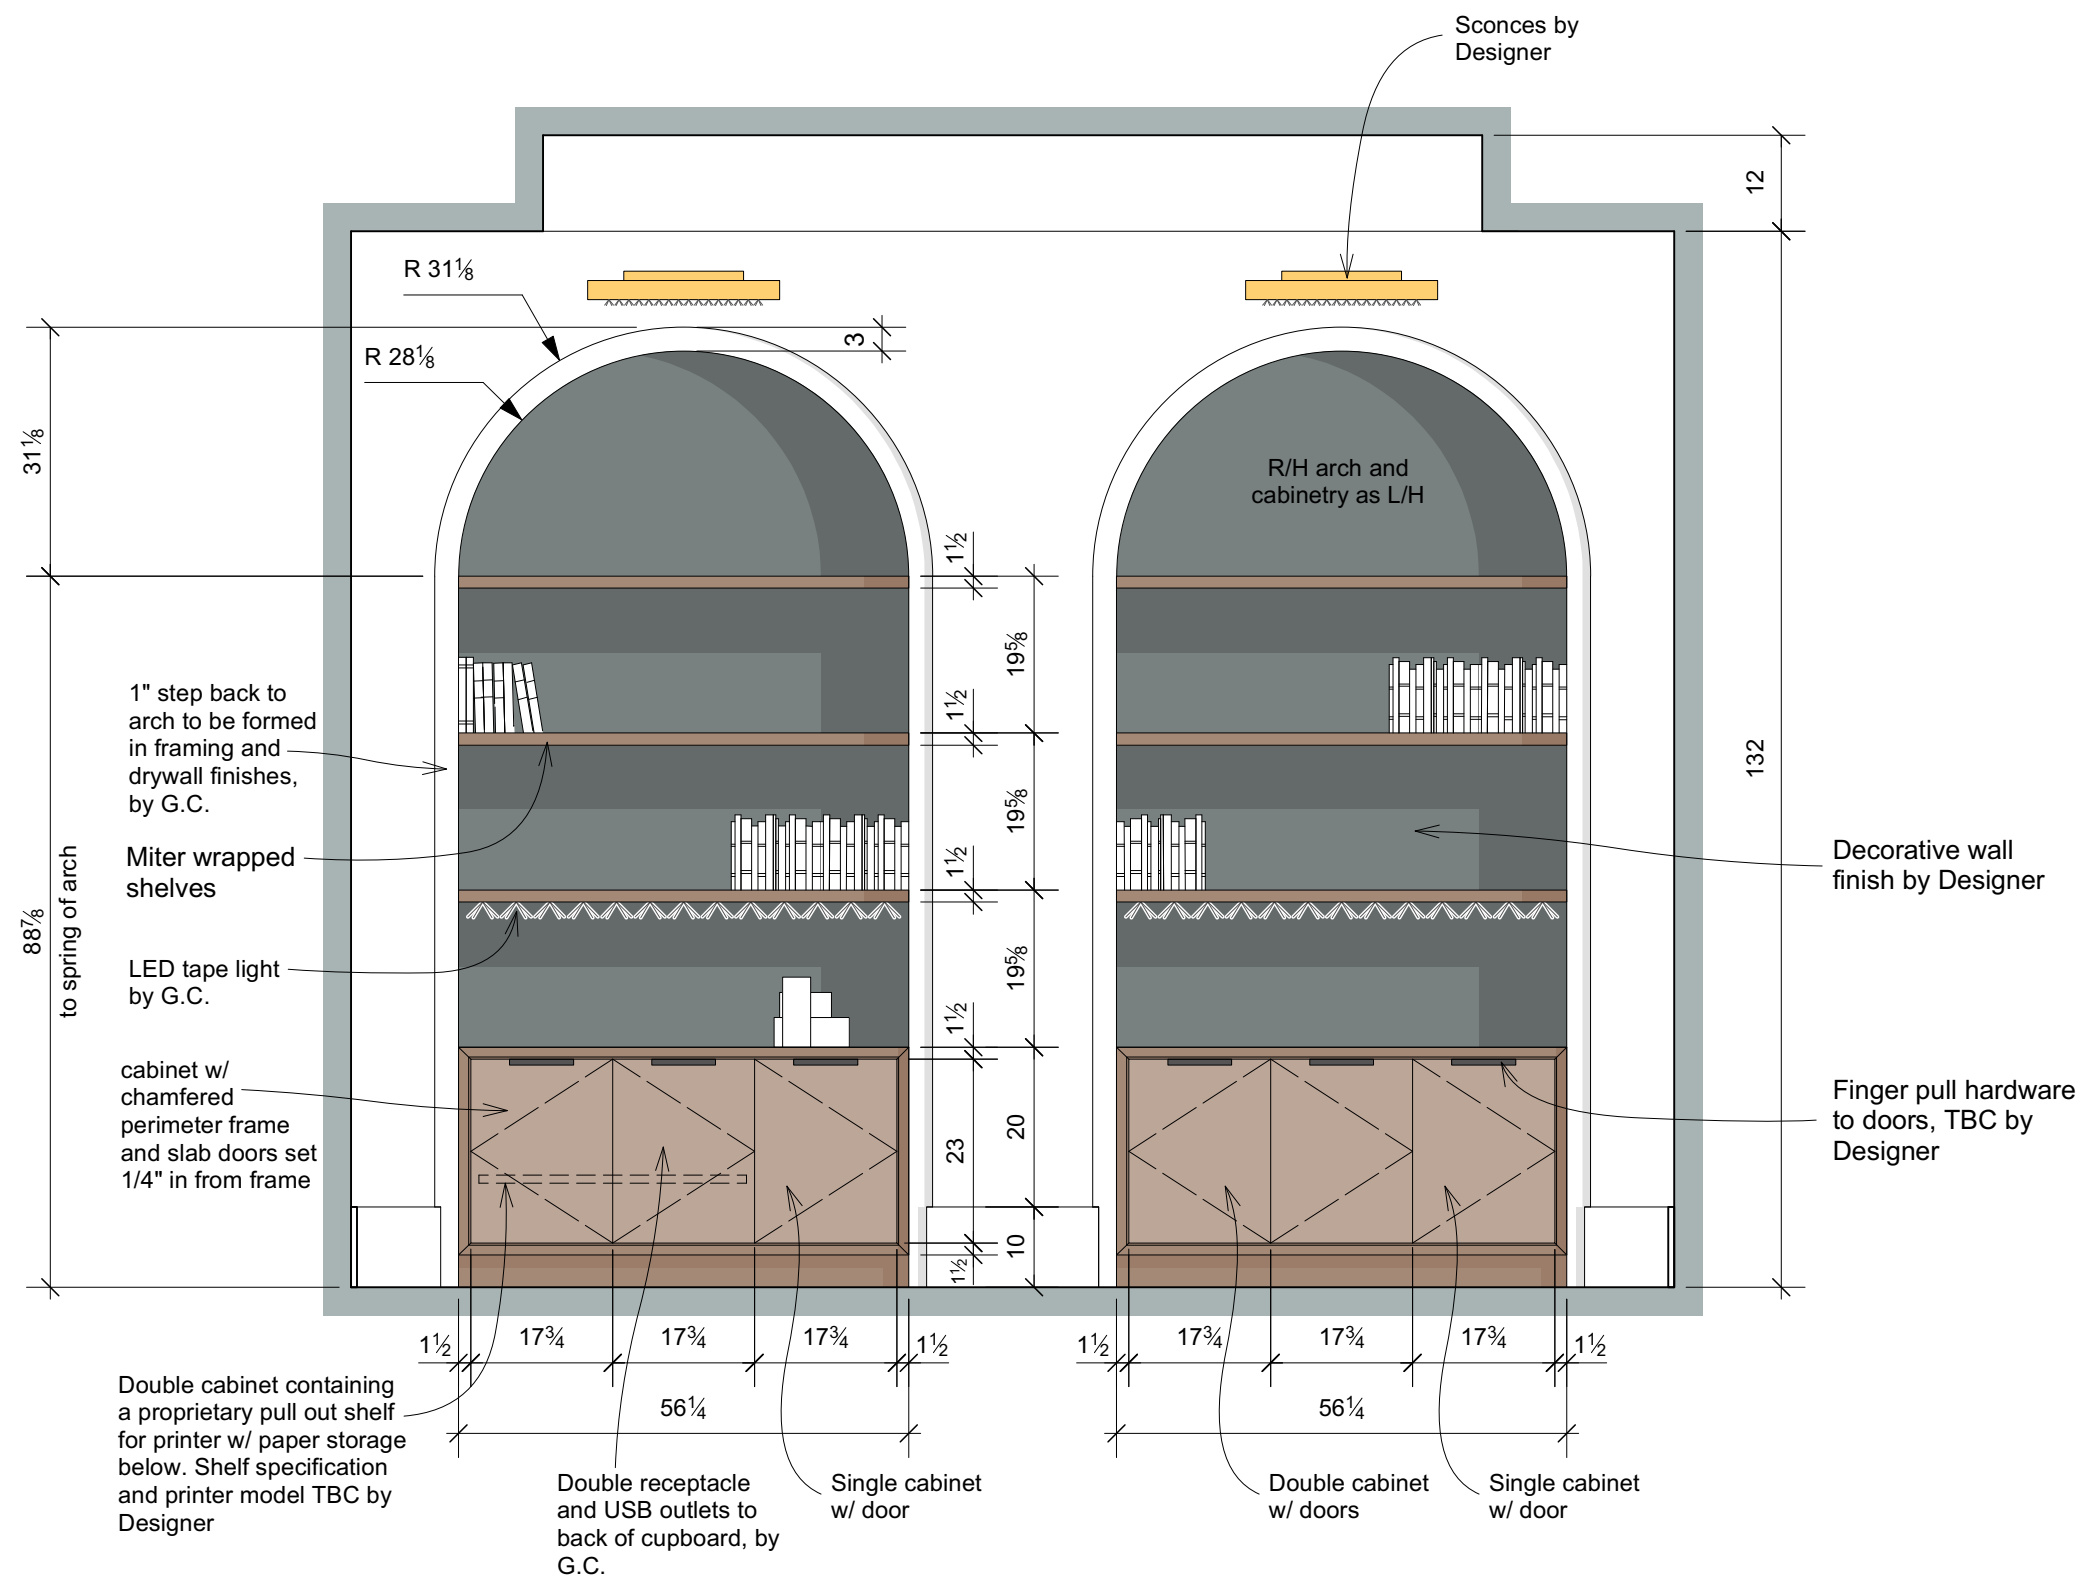


STUDY ELEVATION
SCALE: 1/2"=1'-0"

 CABINETRY	CABINETRY
DOOR STYLE:  Wood accents	DOOR STYLE:  Slab
FINISH: Plain slice white oak with custom stain, color-TBA, (to approved sample) Complementary edge tape.	FINISH: Plain slice white oak with custom stain, color-TBA, (to approved sample) Complementary edge tape. Maple faced plywood box

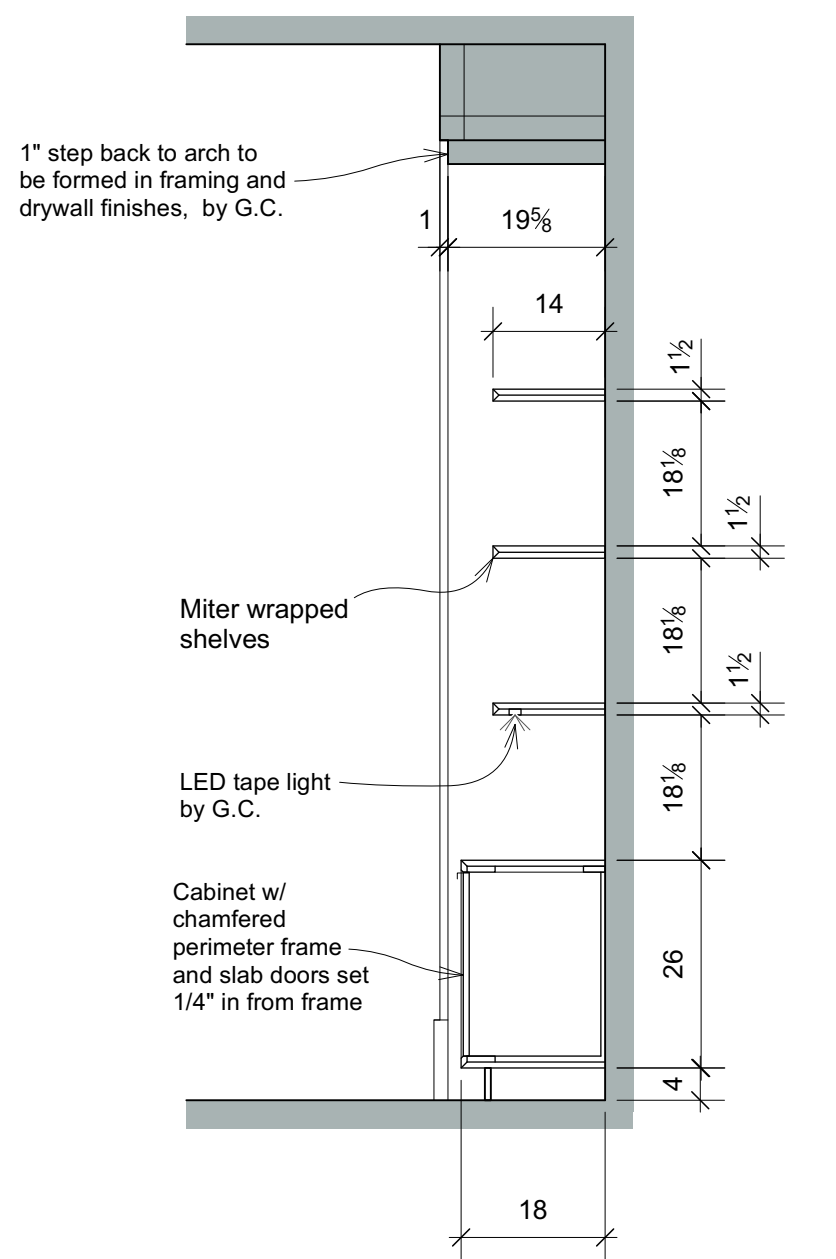

STUDY SECTION
SCALE: 1/2"=1'-0"

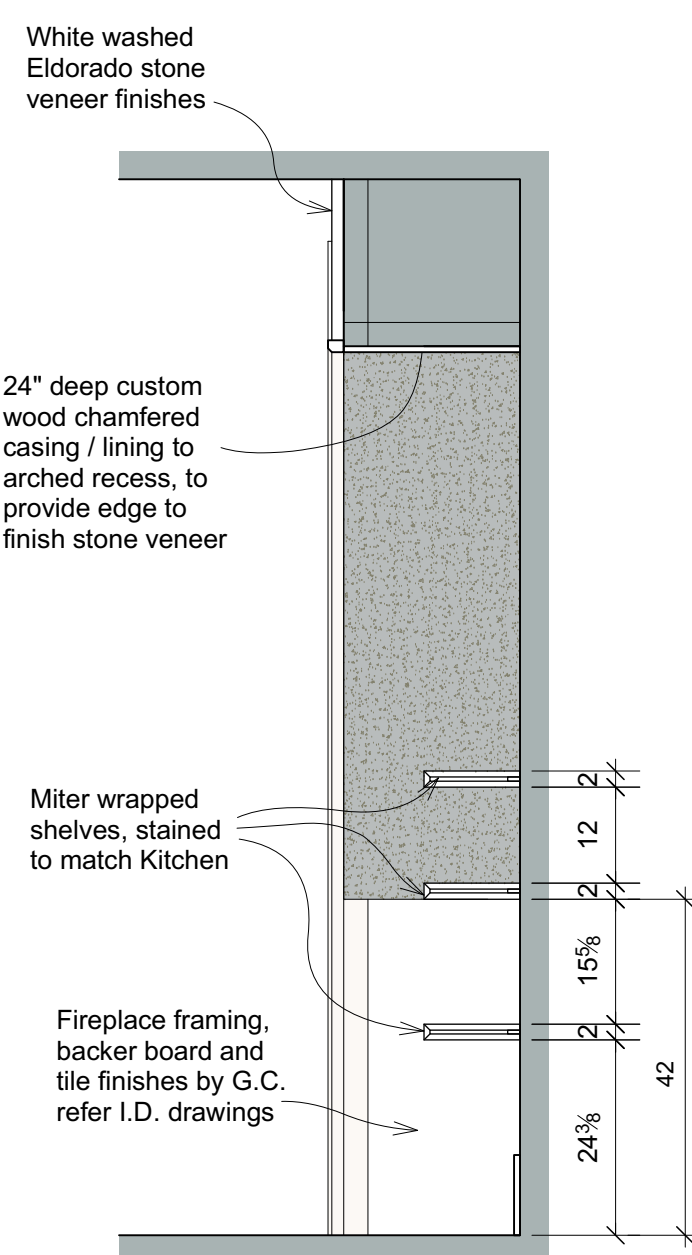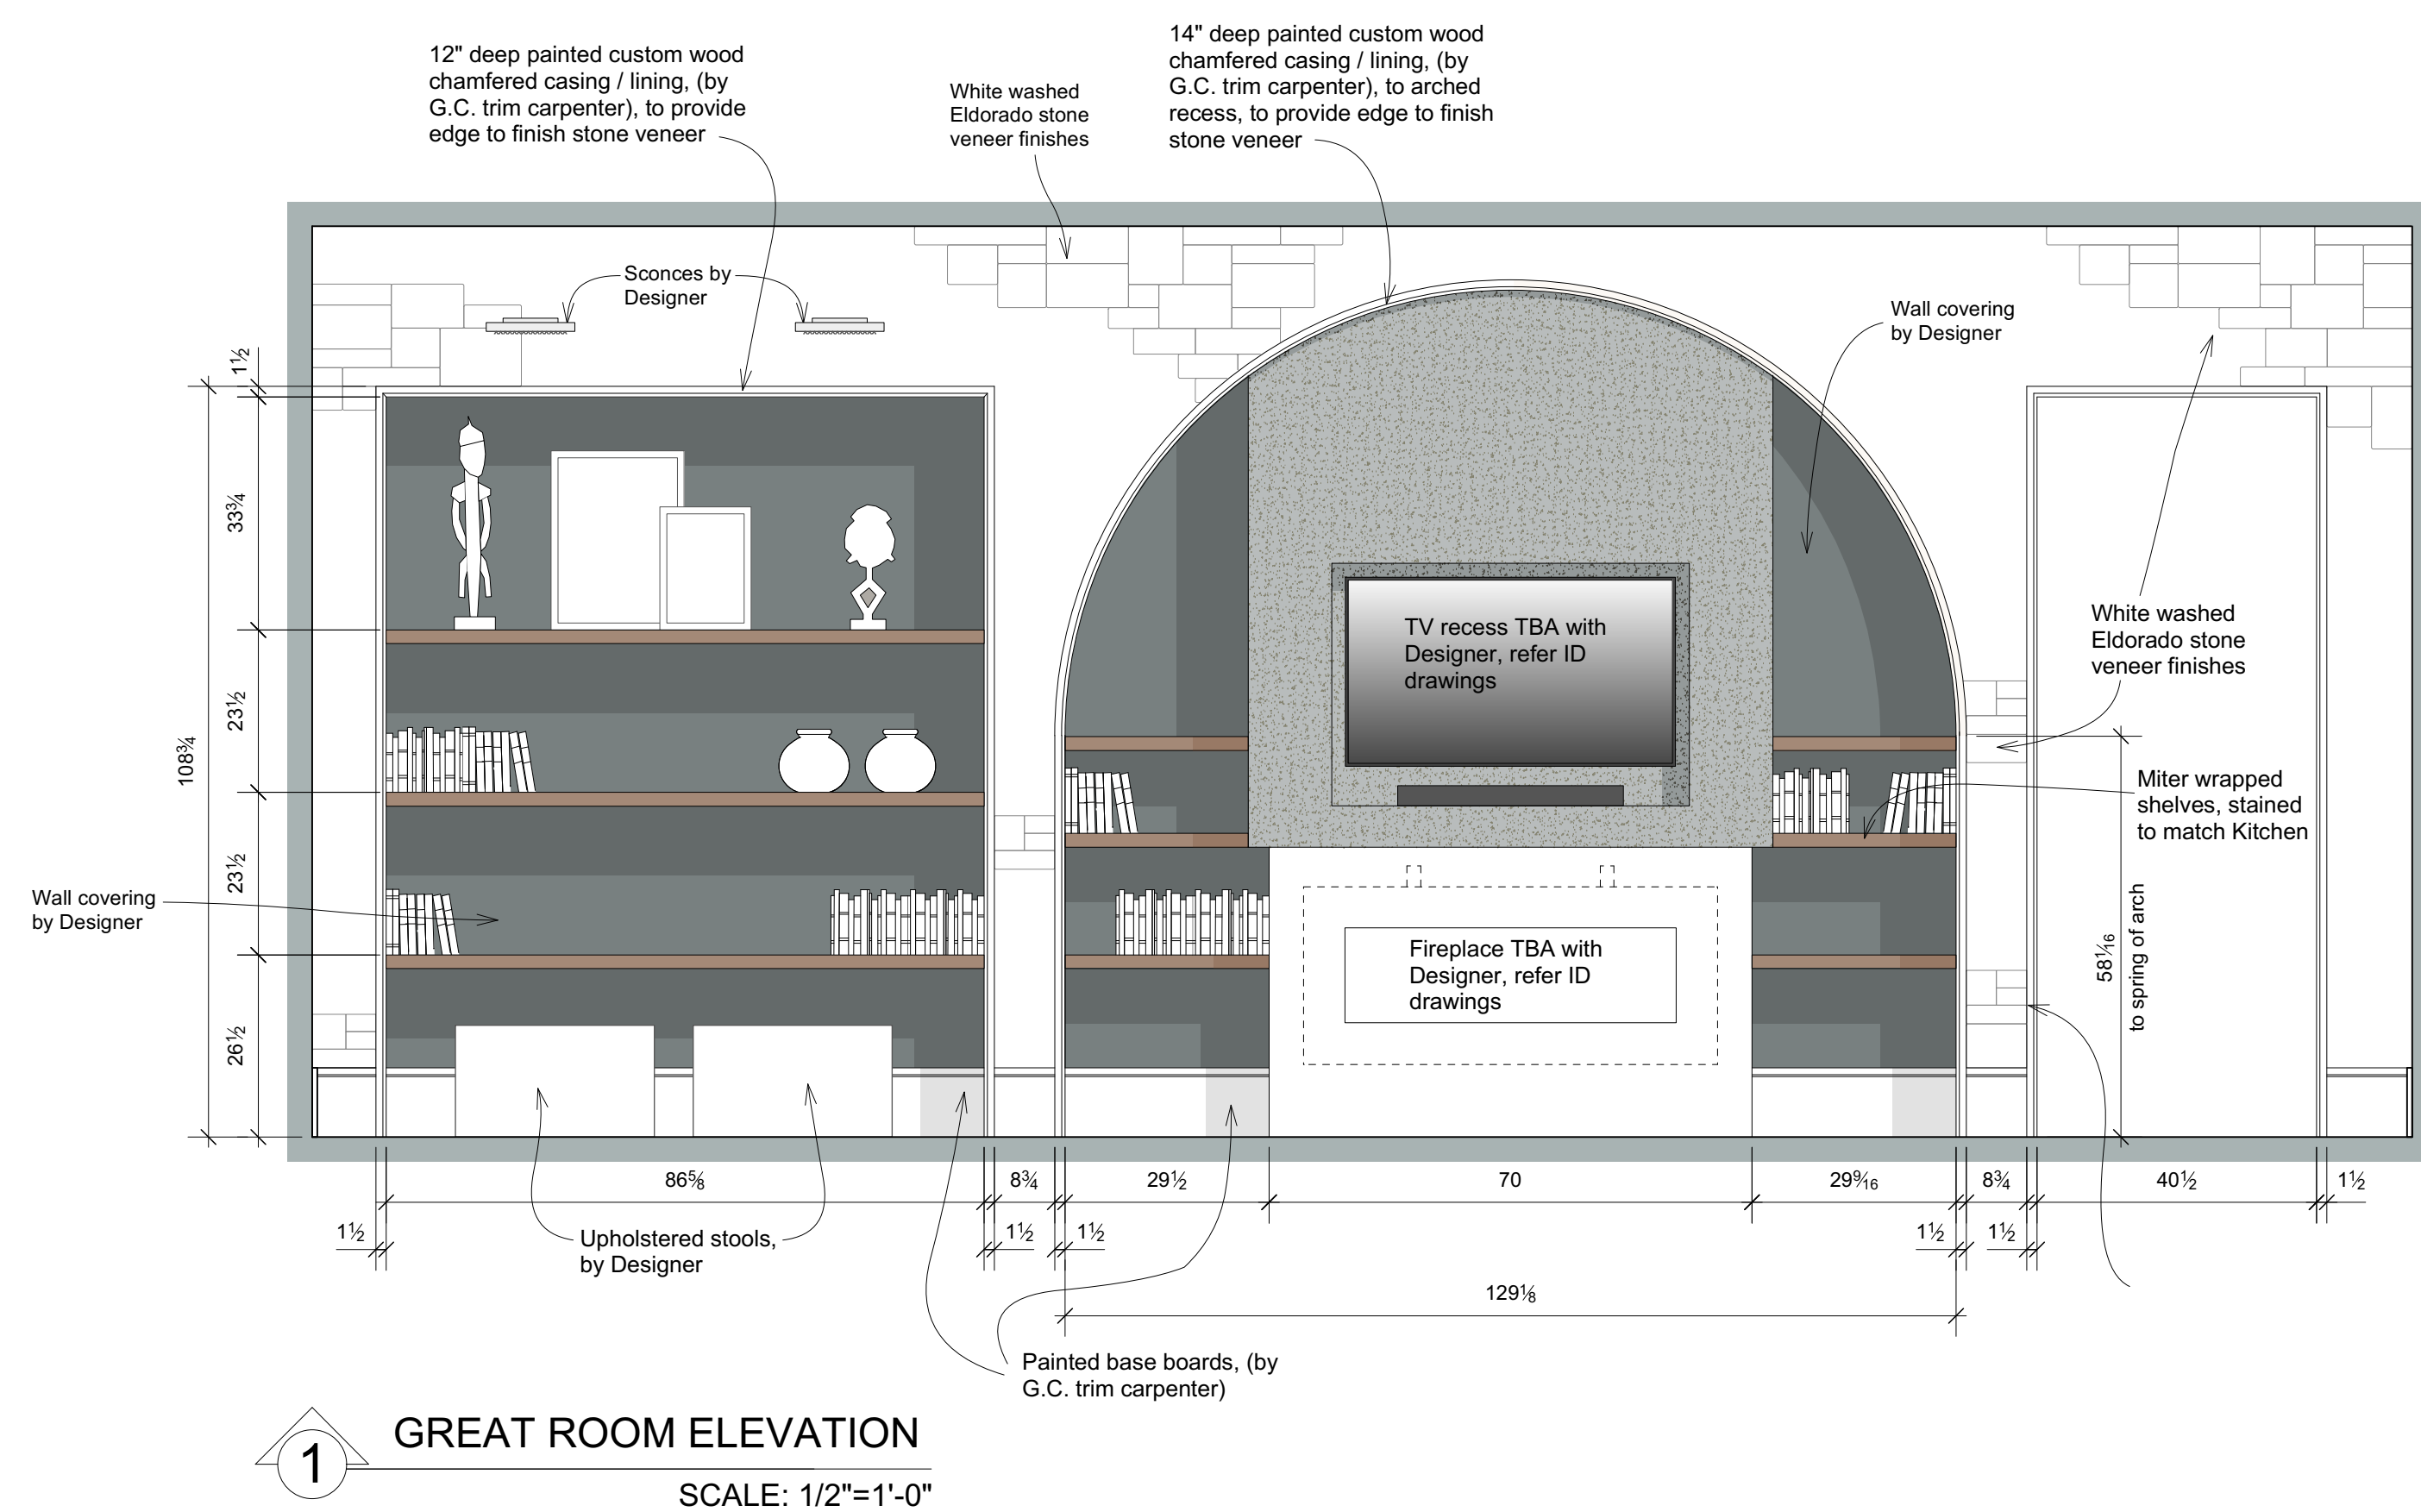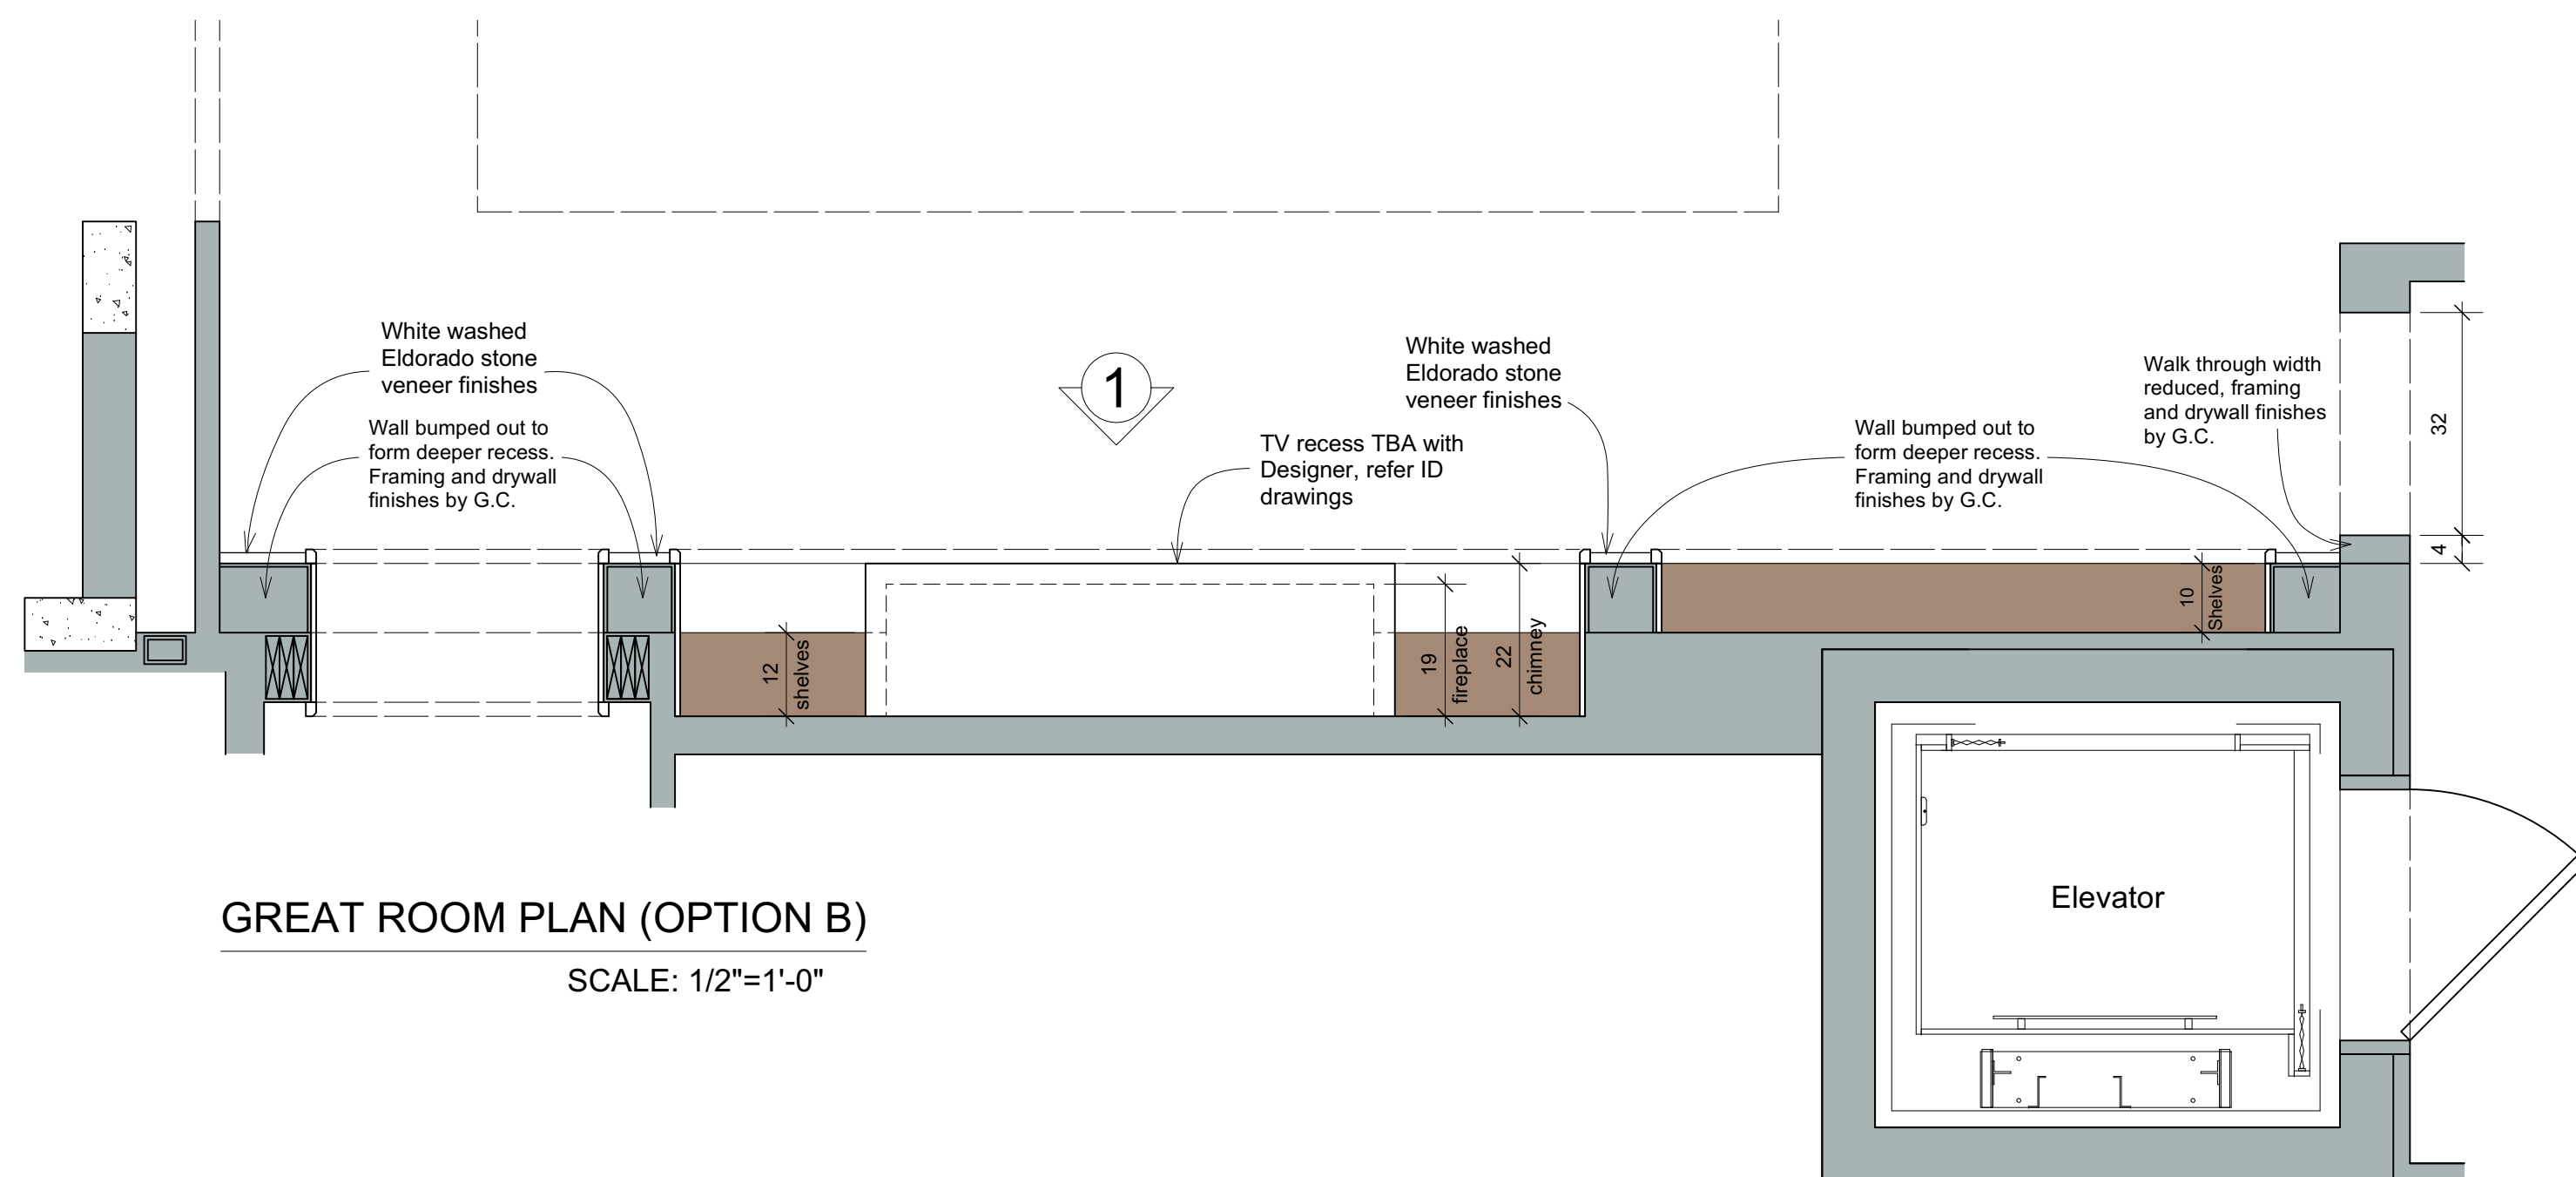




2


GREAT ROOM SECTION


SCALE: 1/2"=1'-0"



CABINETRY
DOOR STYLE:
Wood accents
FINISH:
Plain slice white oak with custom stain, color-TBA, (to approved sample)
Complementing edge tape.

MUD ROOM PLAN
SCALE: 1/2"=1'-0"

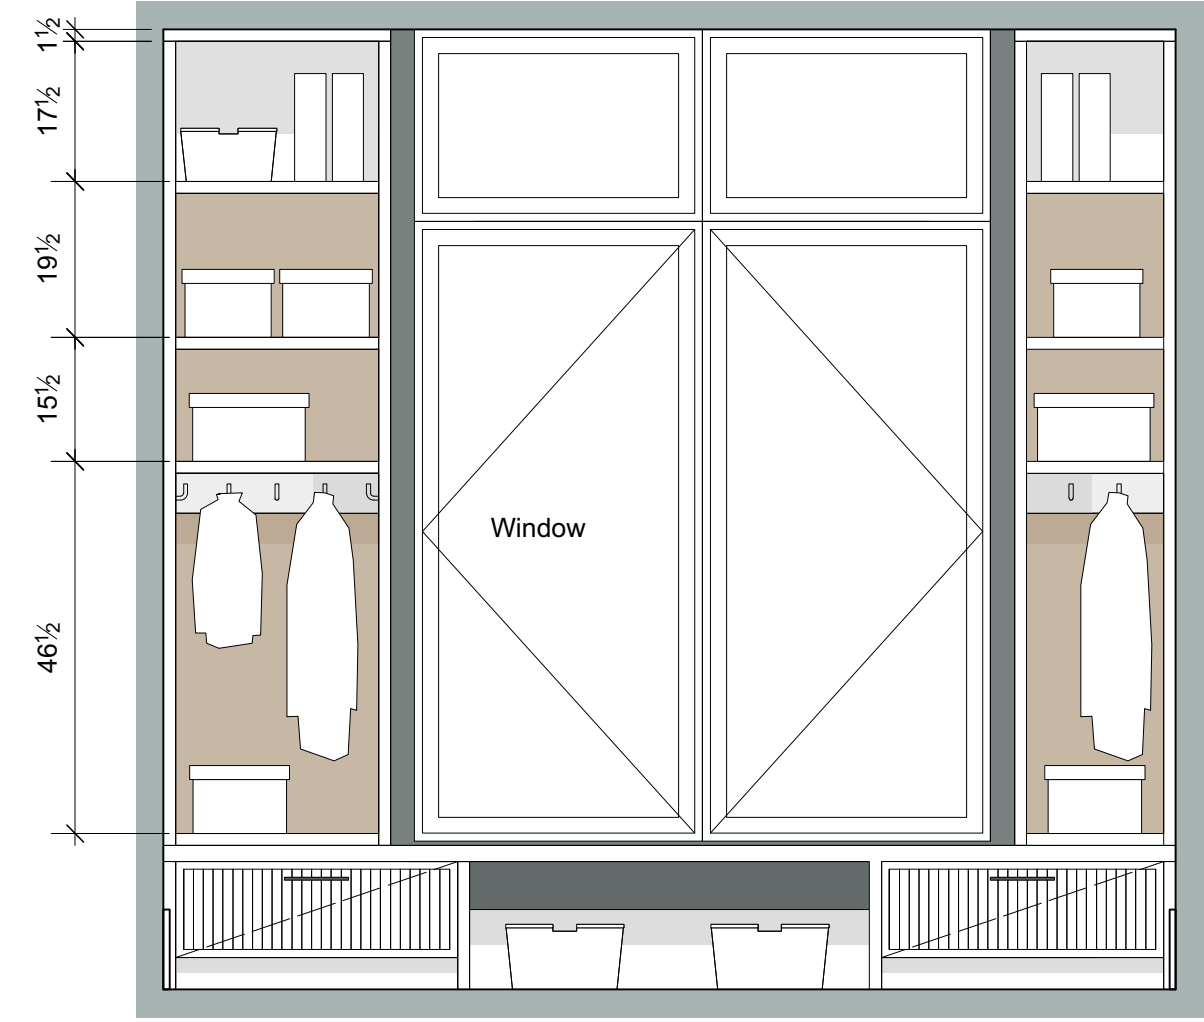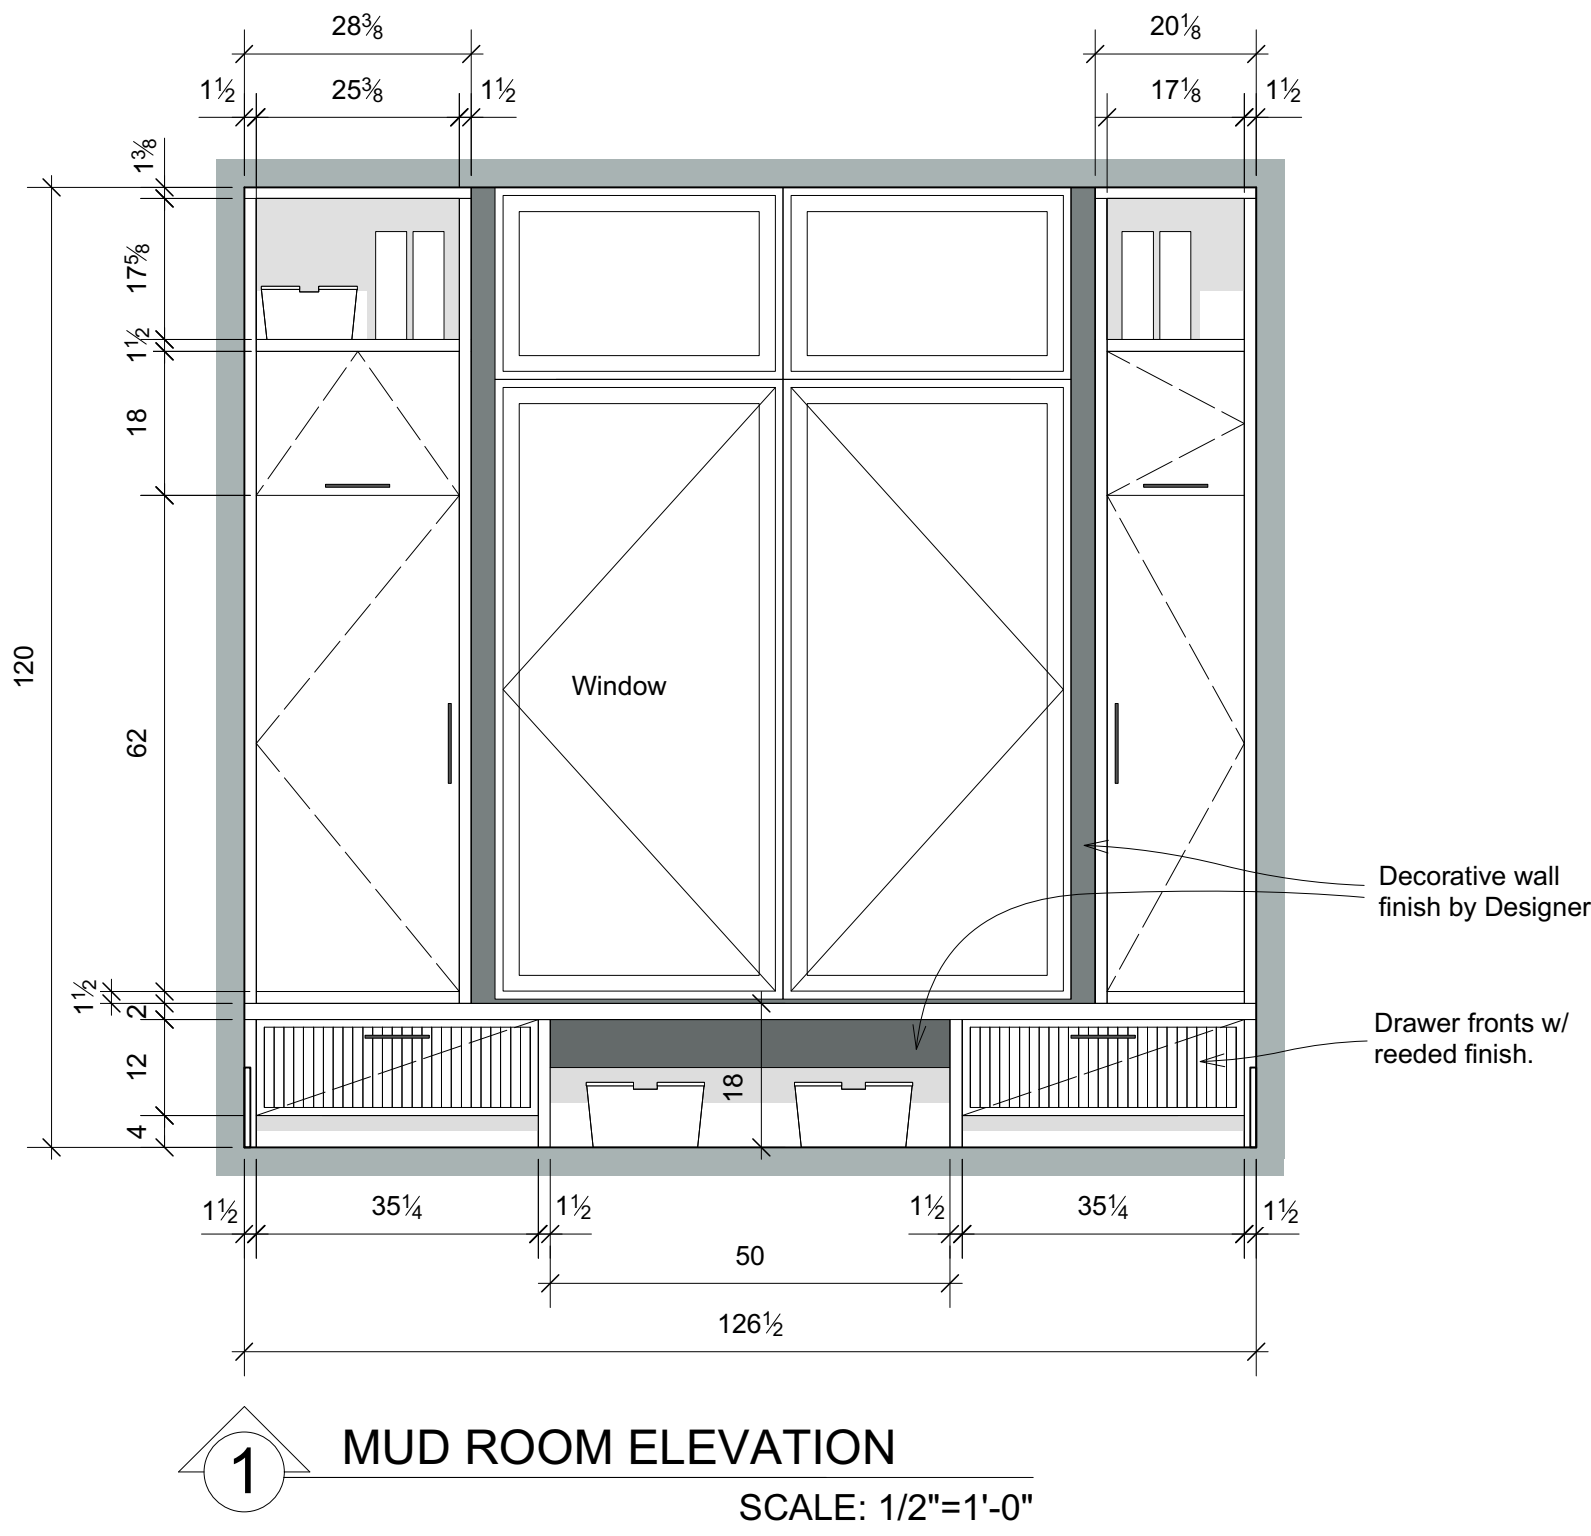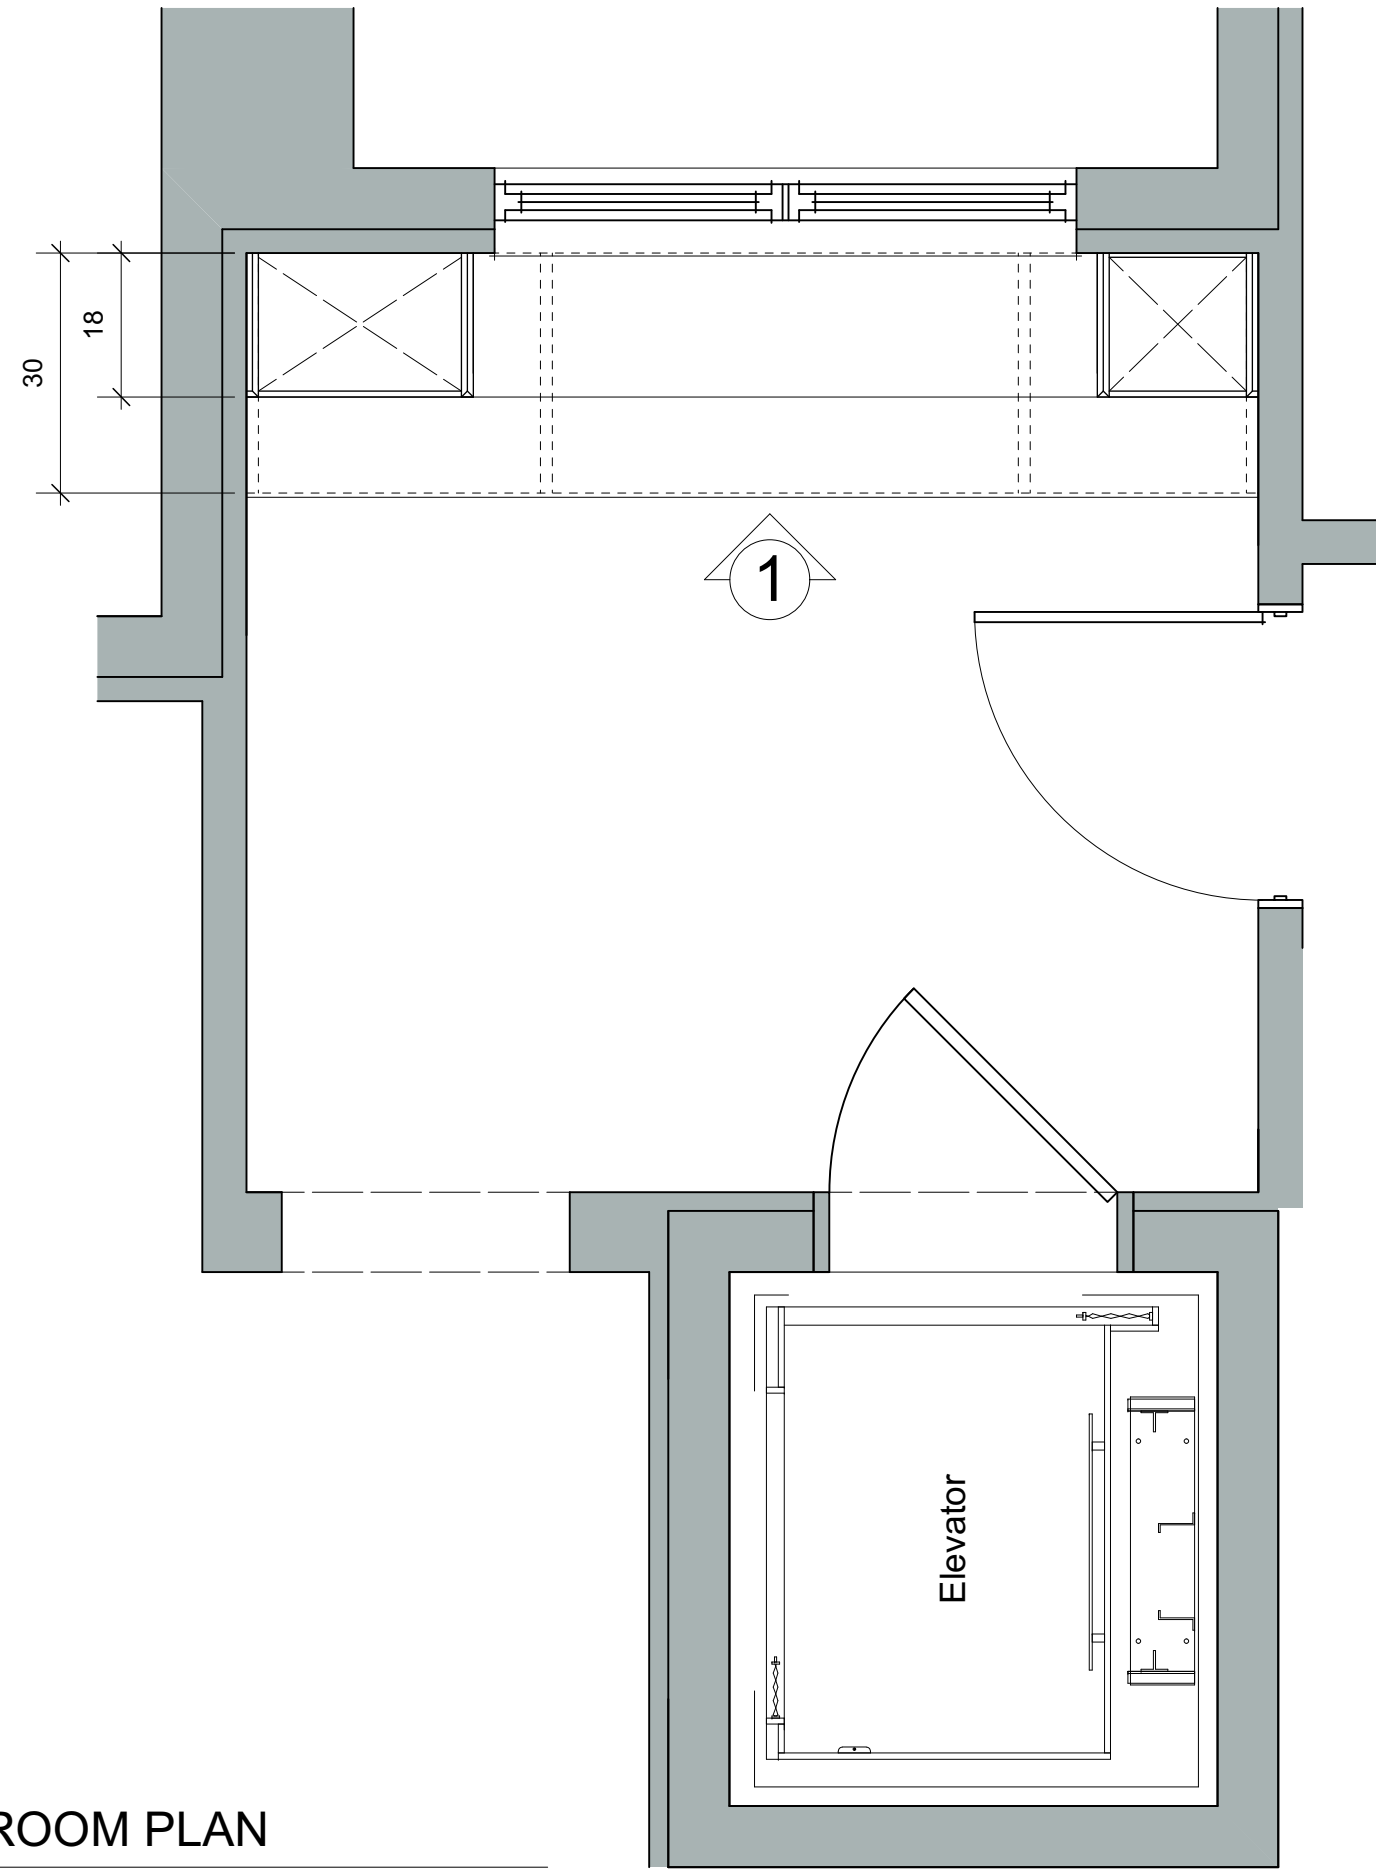


CABINETRY
DOOR STYLE: 
1" slim framed Shaker with reeded panel
FINISH: Custom paint finish, color - TBA, (to approved sample), medium sheen. Complementing edge tape. Custom stained plywood box

CABINETRY
DOOR STYLE: 
Slab
FINISH: Custom paint finish, color - TBA, (to approved sample), medium sheen. Complementing edge tape. Maple faced plywood box

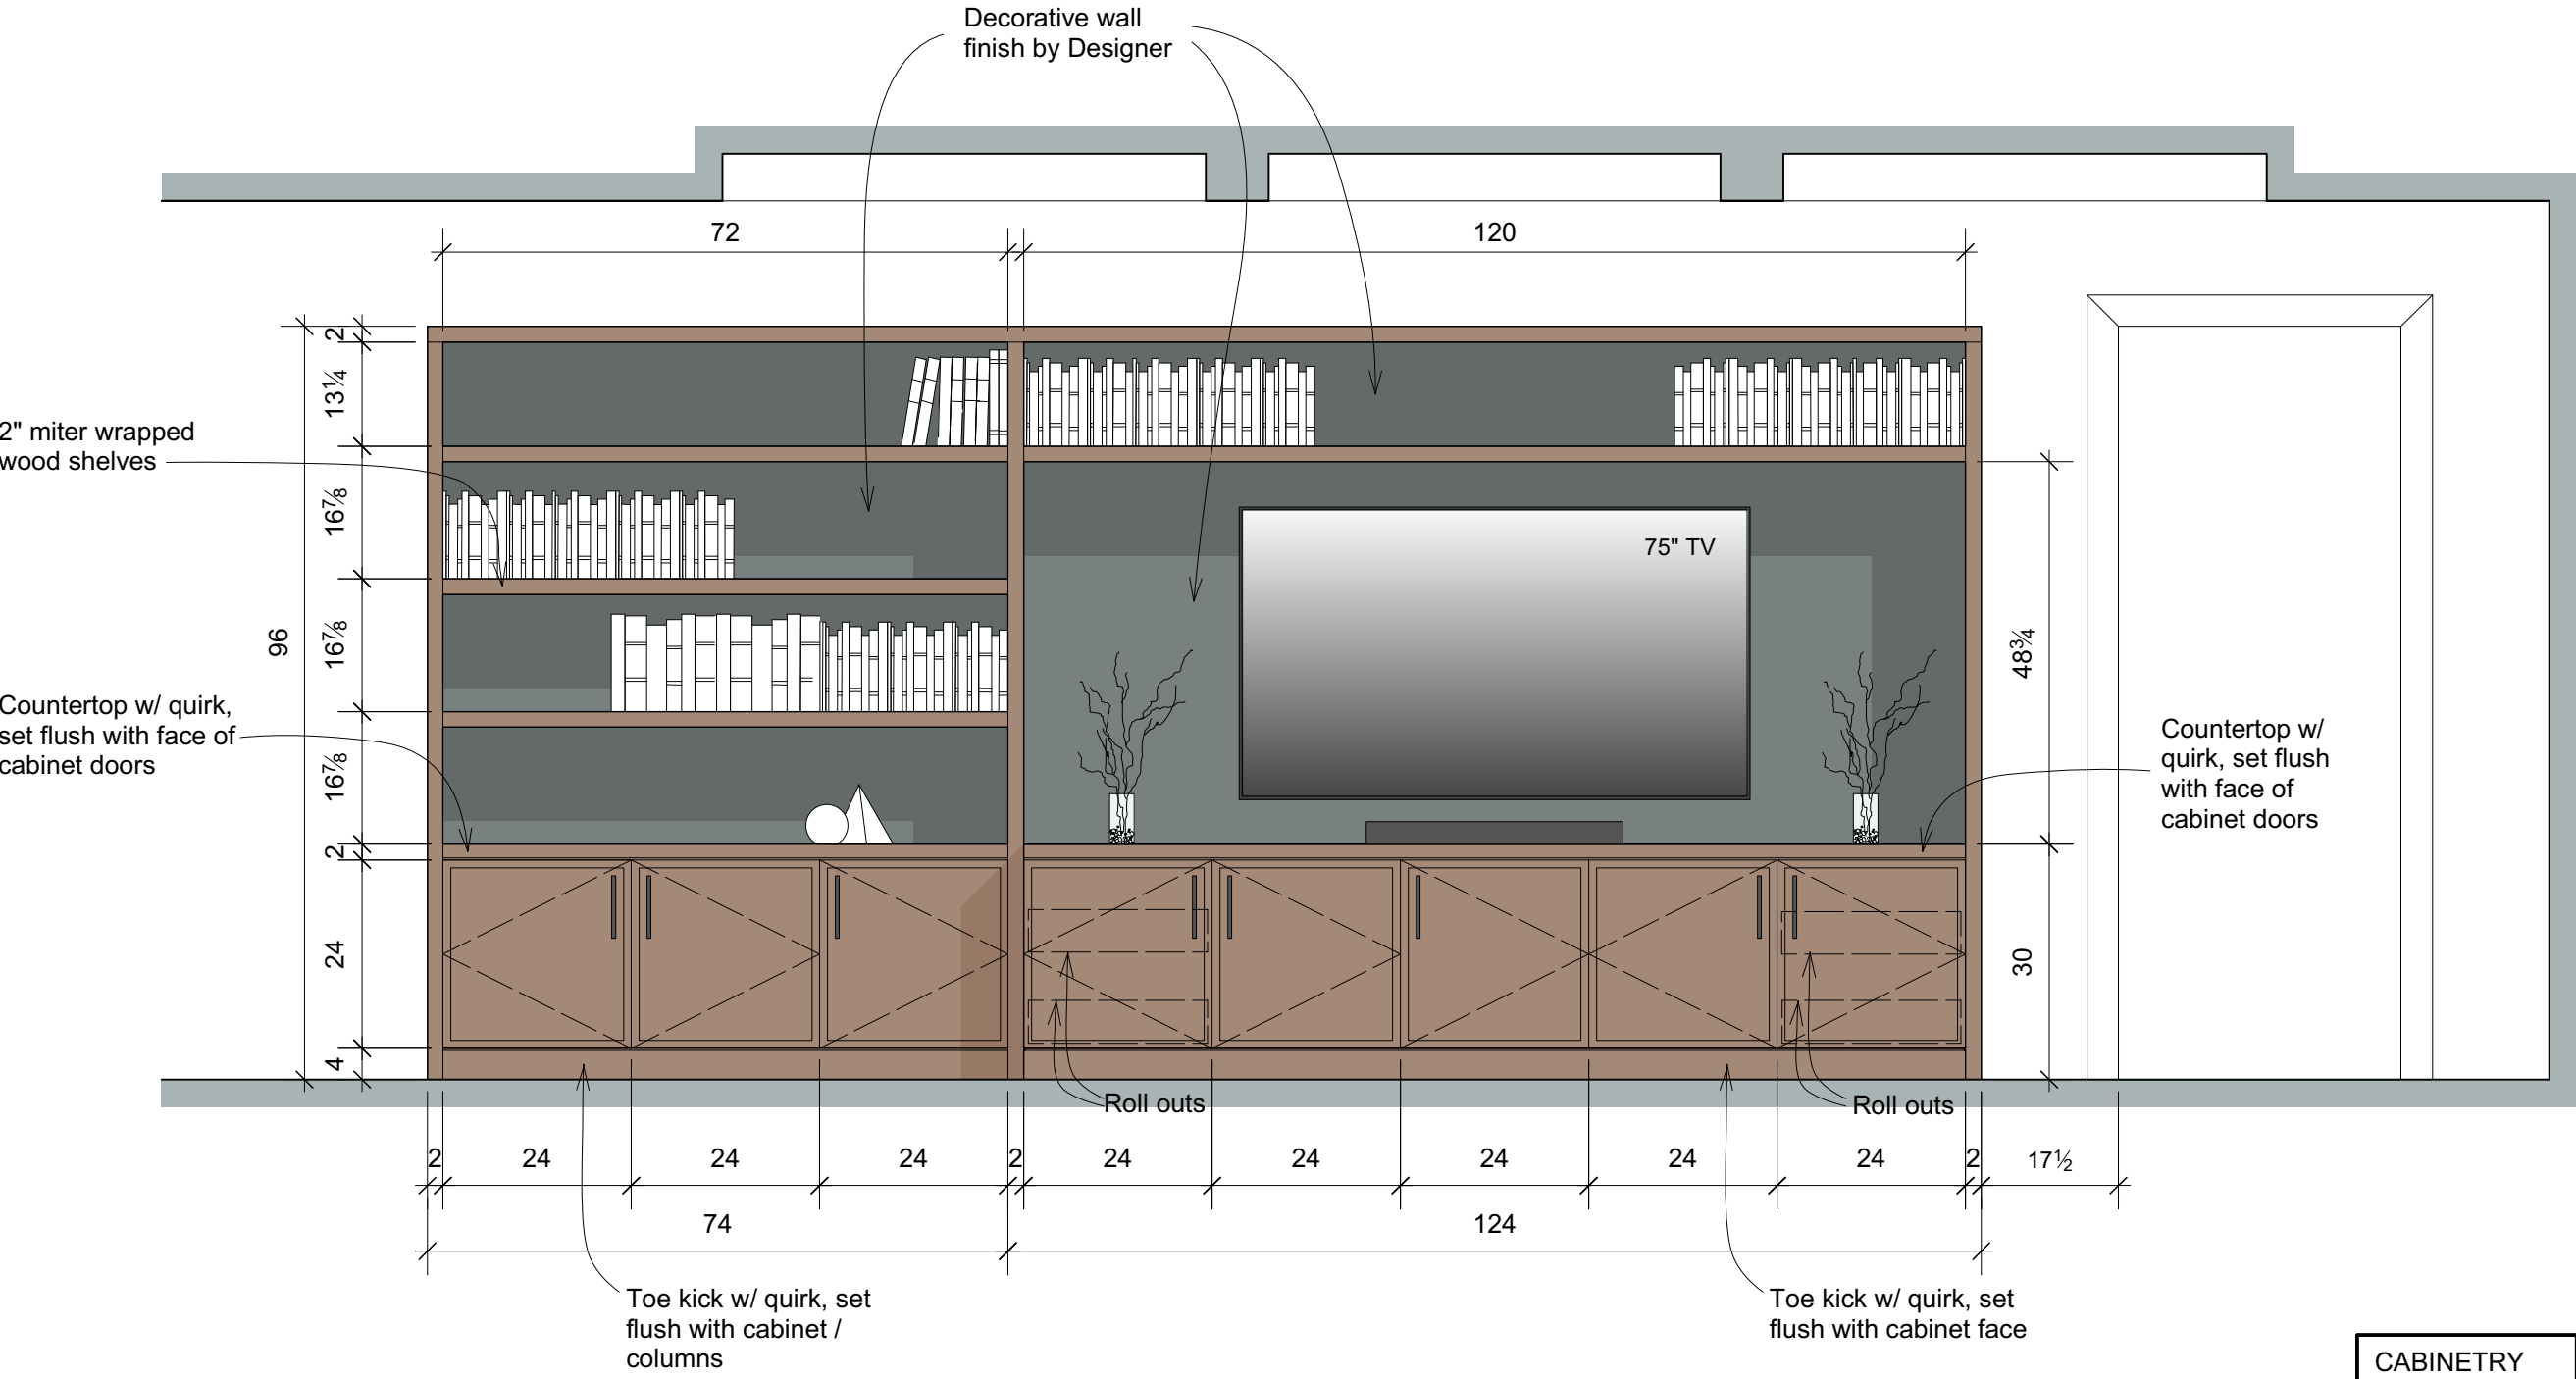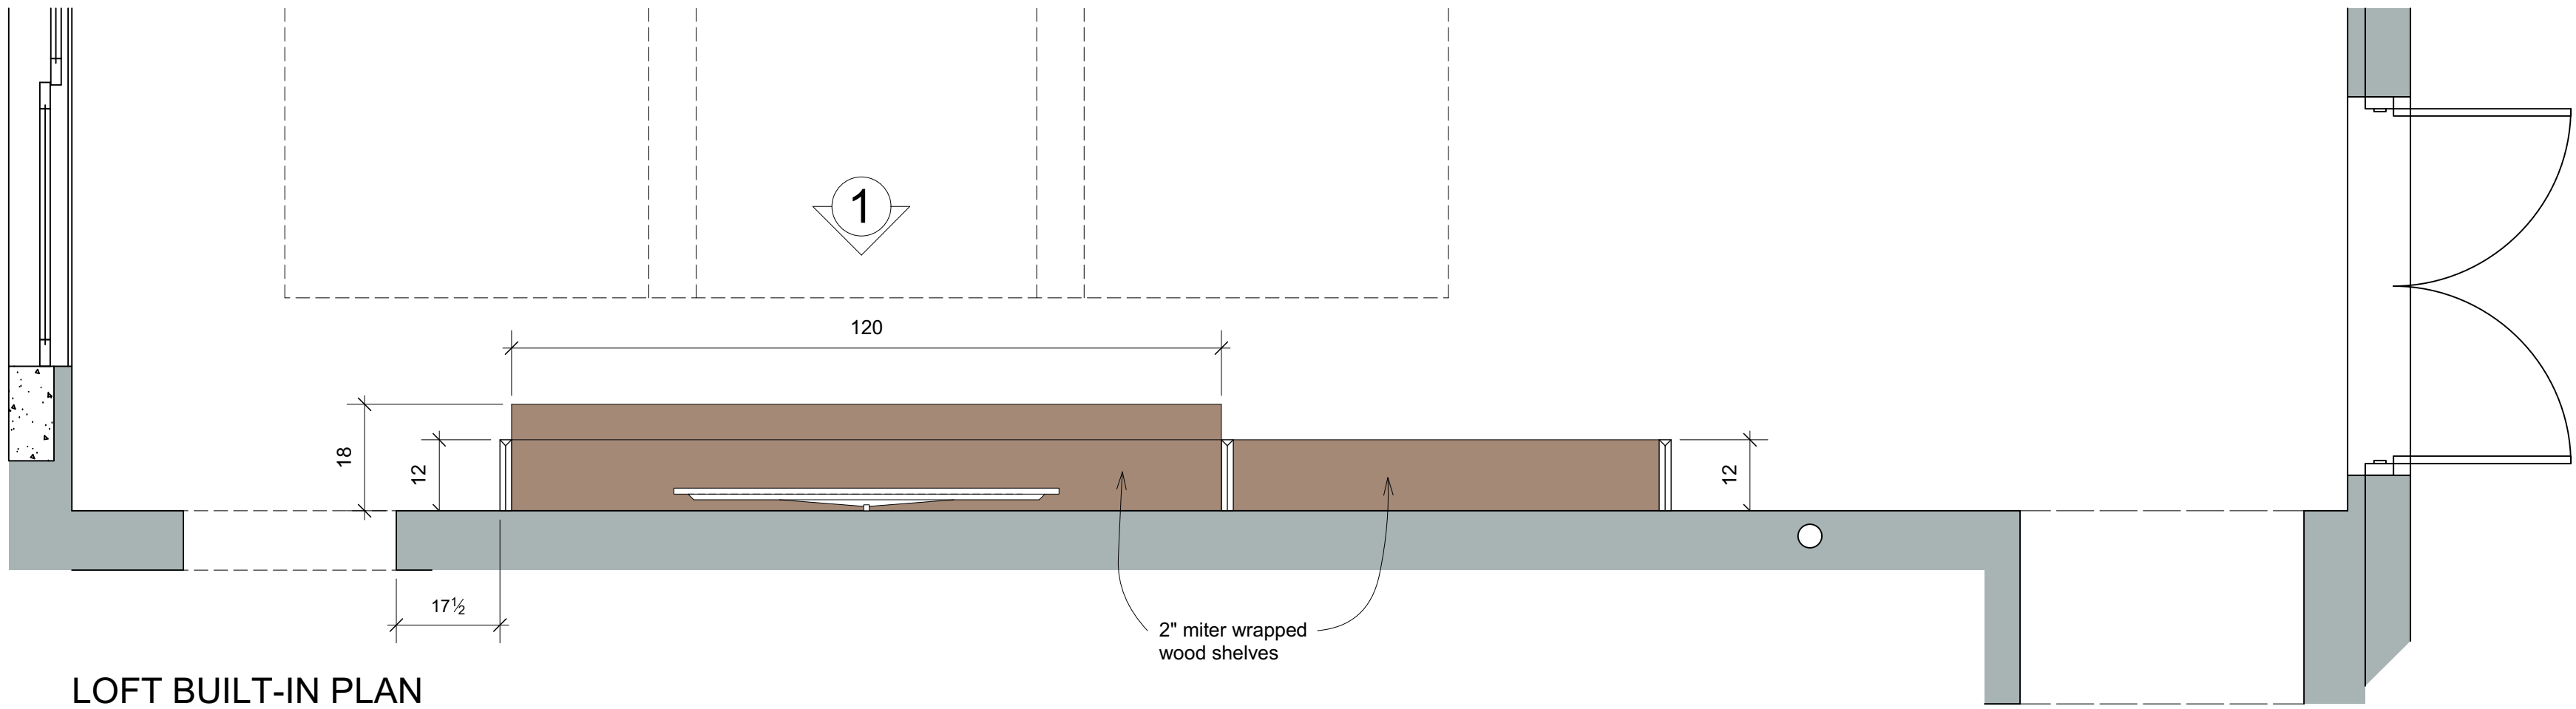

1 LOFT BUILT-IN ELEVATION

SCALE: 1/2"=1'-0"

CABINETRY	
DOOR STYLE:	
1" slim framed Shaker and wood accents	
FINISH:	Plain slice white oak with custom stain, color-TBA, (to approved sample) Complementing edge tape. Maple faced plywood box