




Site Plans


835 11th Ave S. Naples, FL

SQUARE FOOTAGES - LOT 2	
MAIN FLOOR	1,900 SQFT
POOL BATH	51 SQFT
UPPER FLOOR	2,662 SQFT
TOTAL UNDER AIR	4,613 SQFT
GARAGE	739 SQFT
OUTDOOR LIVING	511 SQFT
ENTRY	48 SQFT
	1,304 SQFT
REAR BALCONY	160 SQFT
JULIET BALCONY	11 SQFT
	171 SQFT
TOTAL UNDER ROOF	6,034 SQFT

ZONING SUMMARY	
DISTRICT	R3T-12
FEMA	AE 1
A.C.O.R.	2.4FT
SETBACKS:	
FRONT	25FT
SIDES	10 OR 5FT
REAR	20FT
SPATIAL PERCEPTION	NO
REAR POOL	NO

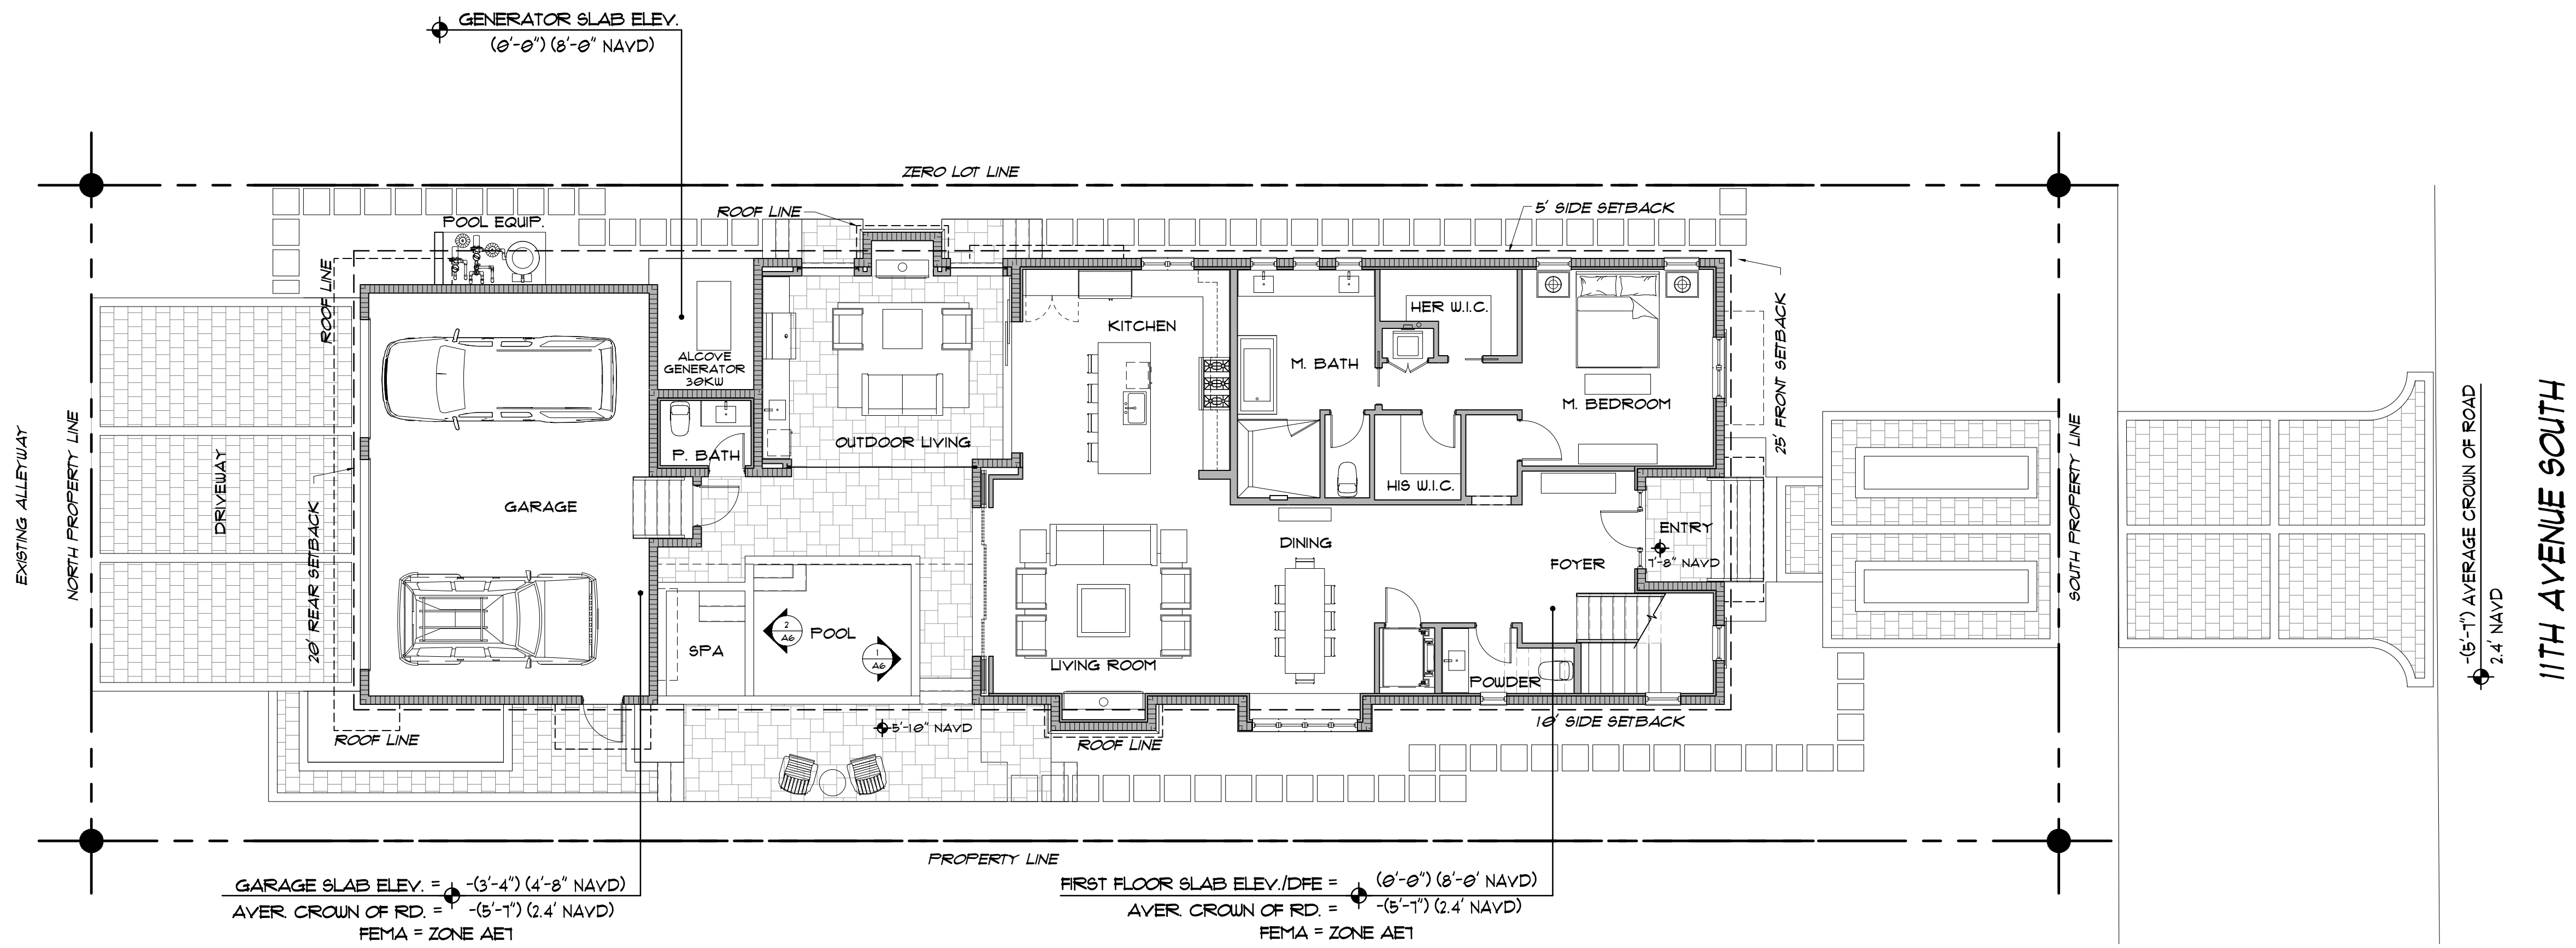

SITE PLAN 1
SCALE: 1/8" = 1'-0"

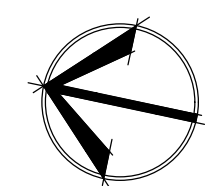

MHK
ARCHITECTURE
& PLANNING

2059 TAMAMI TRAIL E.
NAPLES FLORIDA 34112
PHONE: (239) 331-7092
WWW.MHKAP.COM

THE DRAWING AND DESIGN WITHIN THIS HARD COPY, OR DIGITAL FILE IS THE PROPERTY AND CREATION OF MHK ARCHITECTURE & PLANNING AND SHALL NOT BE REPRODUCED IN WHOLE OR IN PART WITHOUT THE EXPRESSED WRITTEN CONSENT OF MHK ARCHITECTURE & PLANNING. ©2018

CONSULTANT:

LOT 2
845 11TH AVENUE S
NAPLES, FL 34102



NOT FOR
CONSTRUCTION
FLORIDA SEAL
REG# AR 16971

ISSUE	DATE
DD SET	02-08-2022

DRAWN BY: LN
CHECKED BY: JO,TL

PHASE DD
PR NO 21142

A1

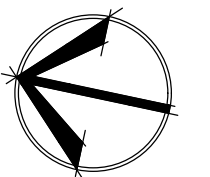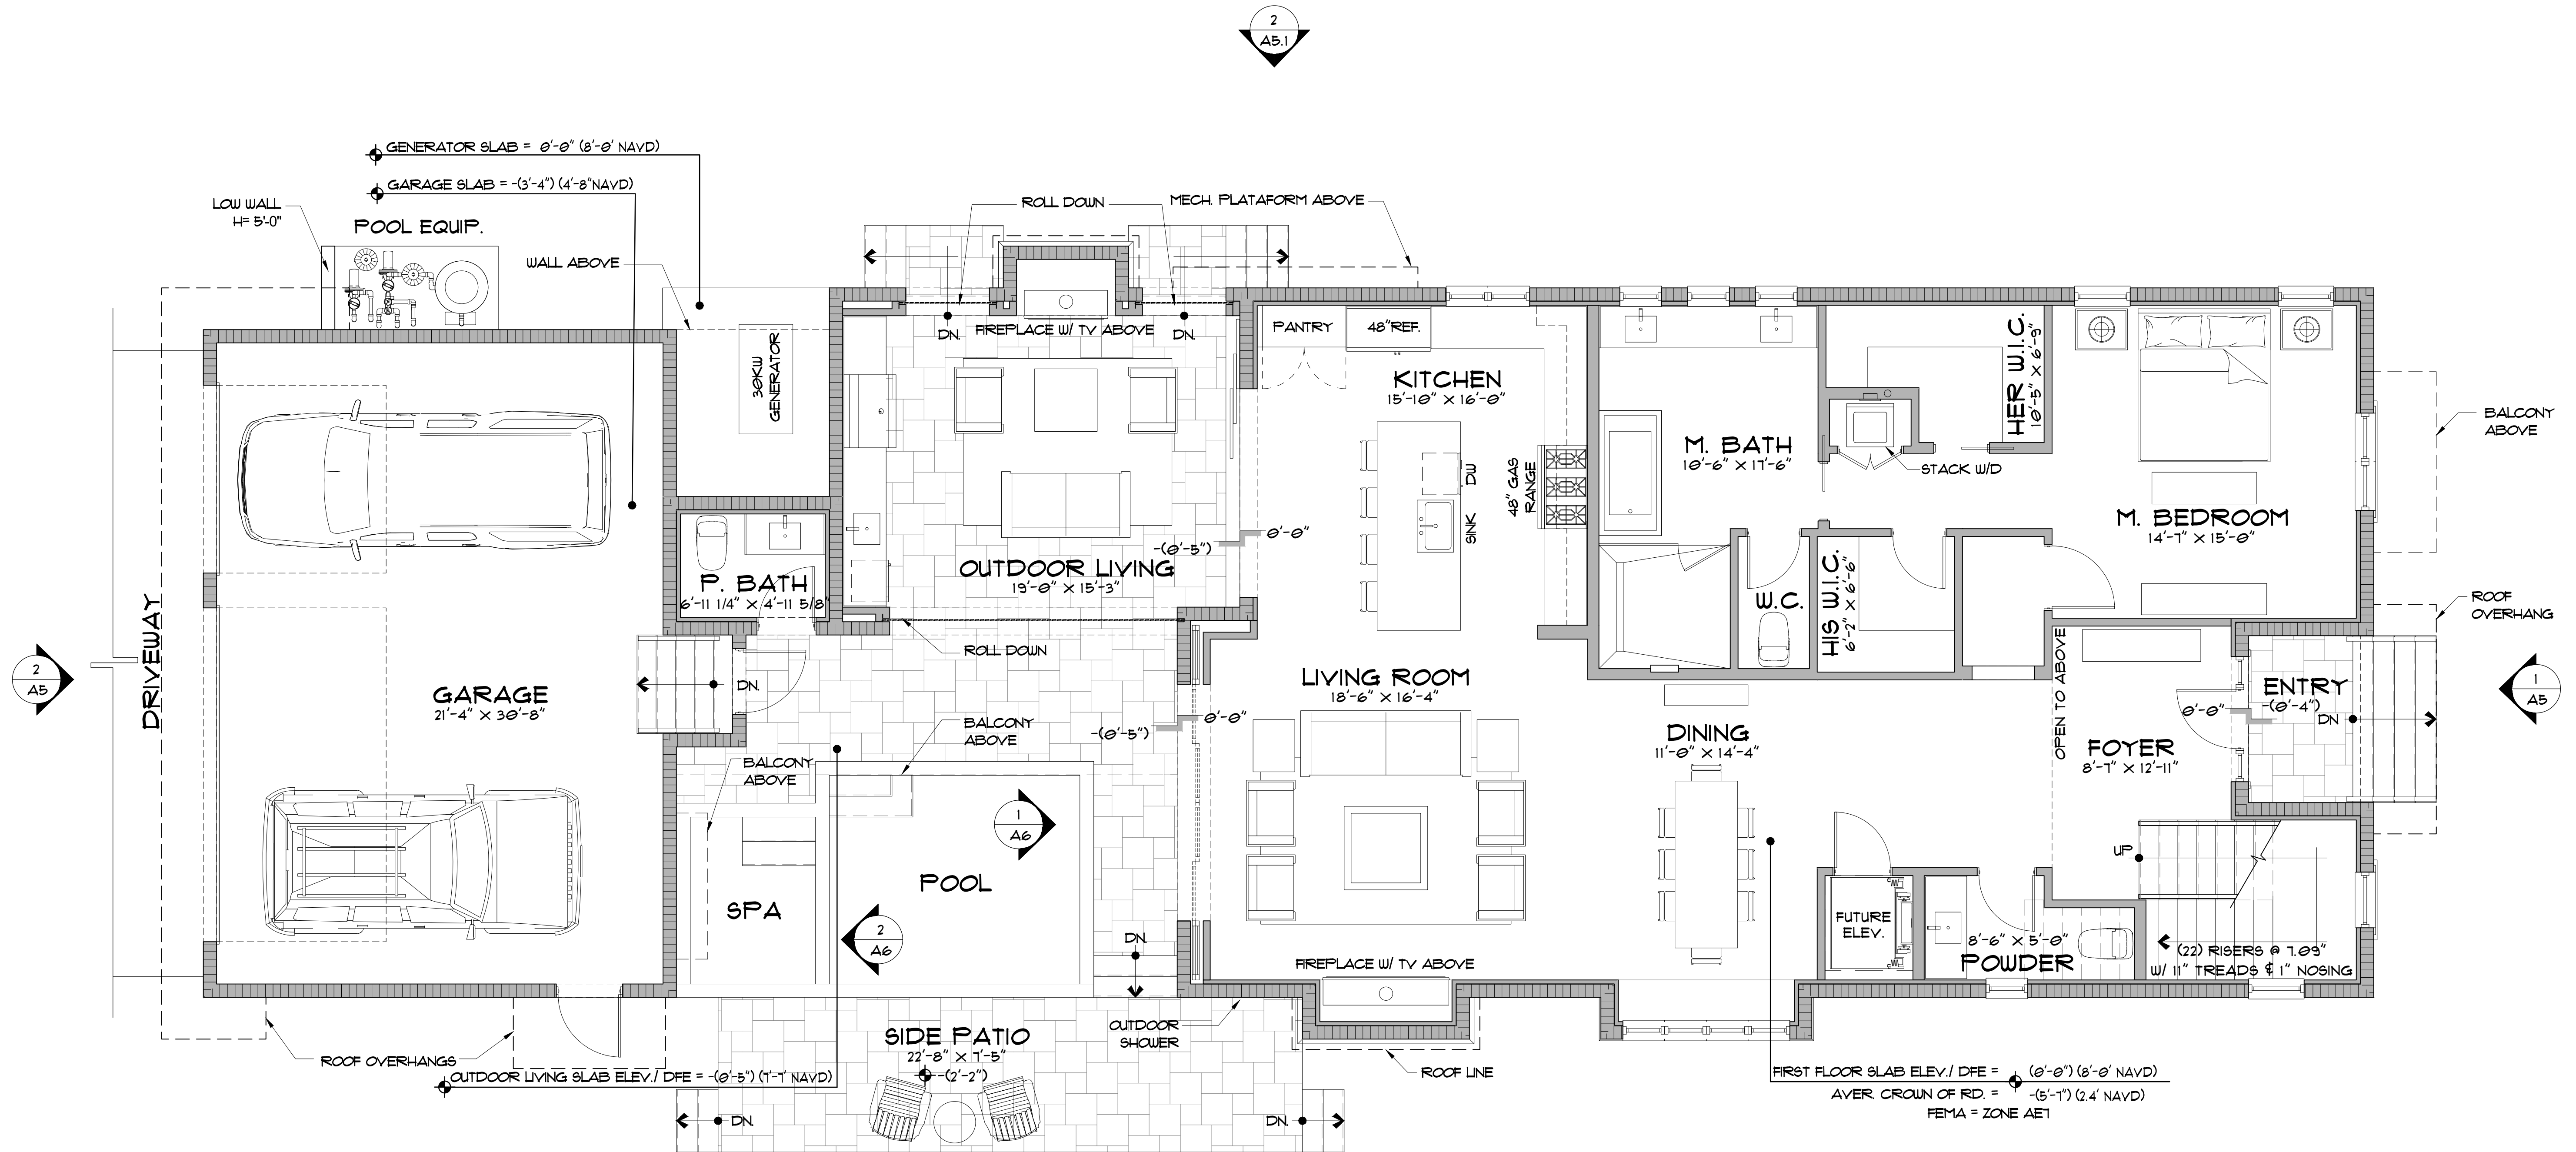

CONSULTANT:

LOT 2
845 11TH AVENUE S
NAPLES, FL 34102


NOT FOR
CONSTRUCTION
FLORIDA SEAL
REG# AR 16971

DATE: 02-08-2022
DD SET
ISSUE

DRAWN BY: LN
CHECKED BY: JO,TL

PHASE DD
PR NO 21142

A2.1

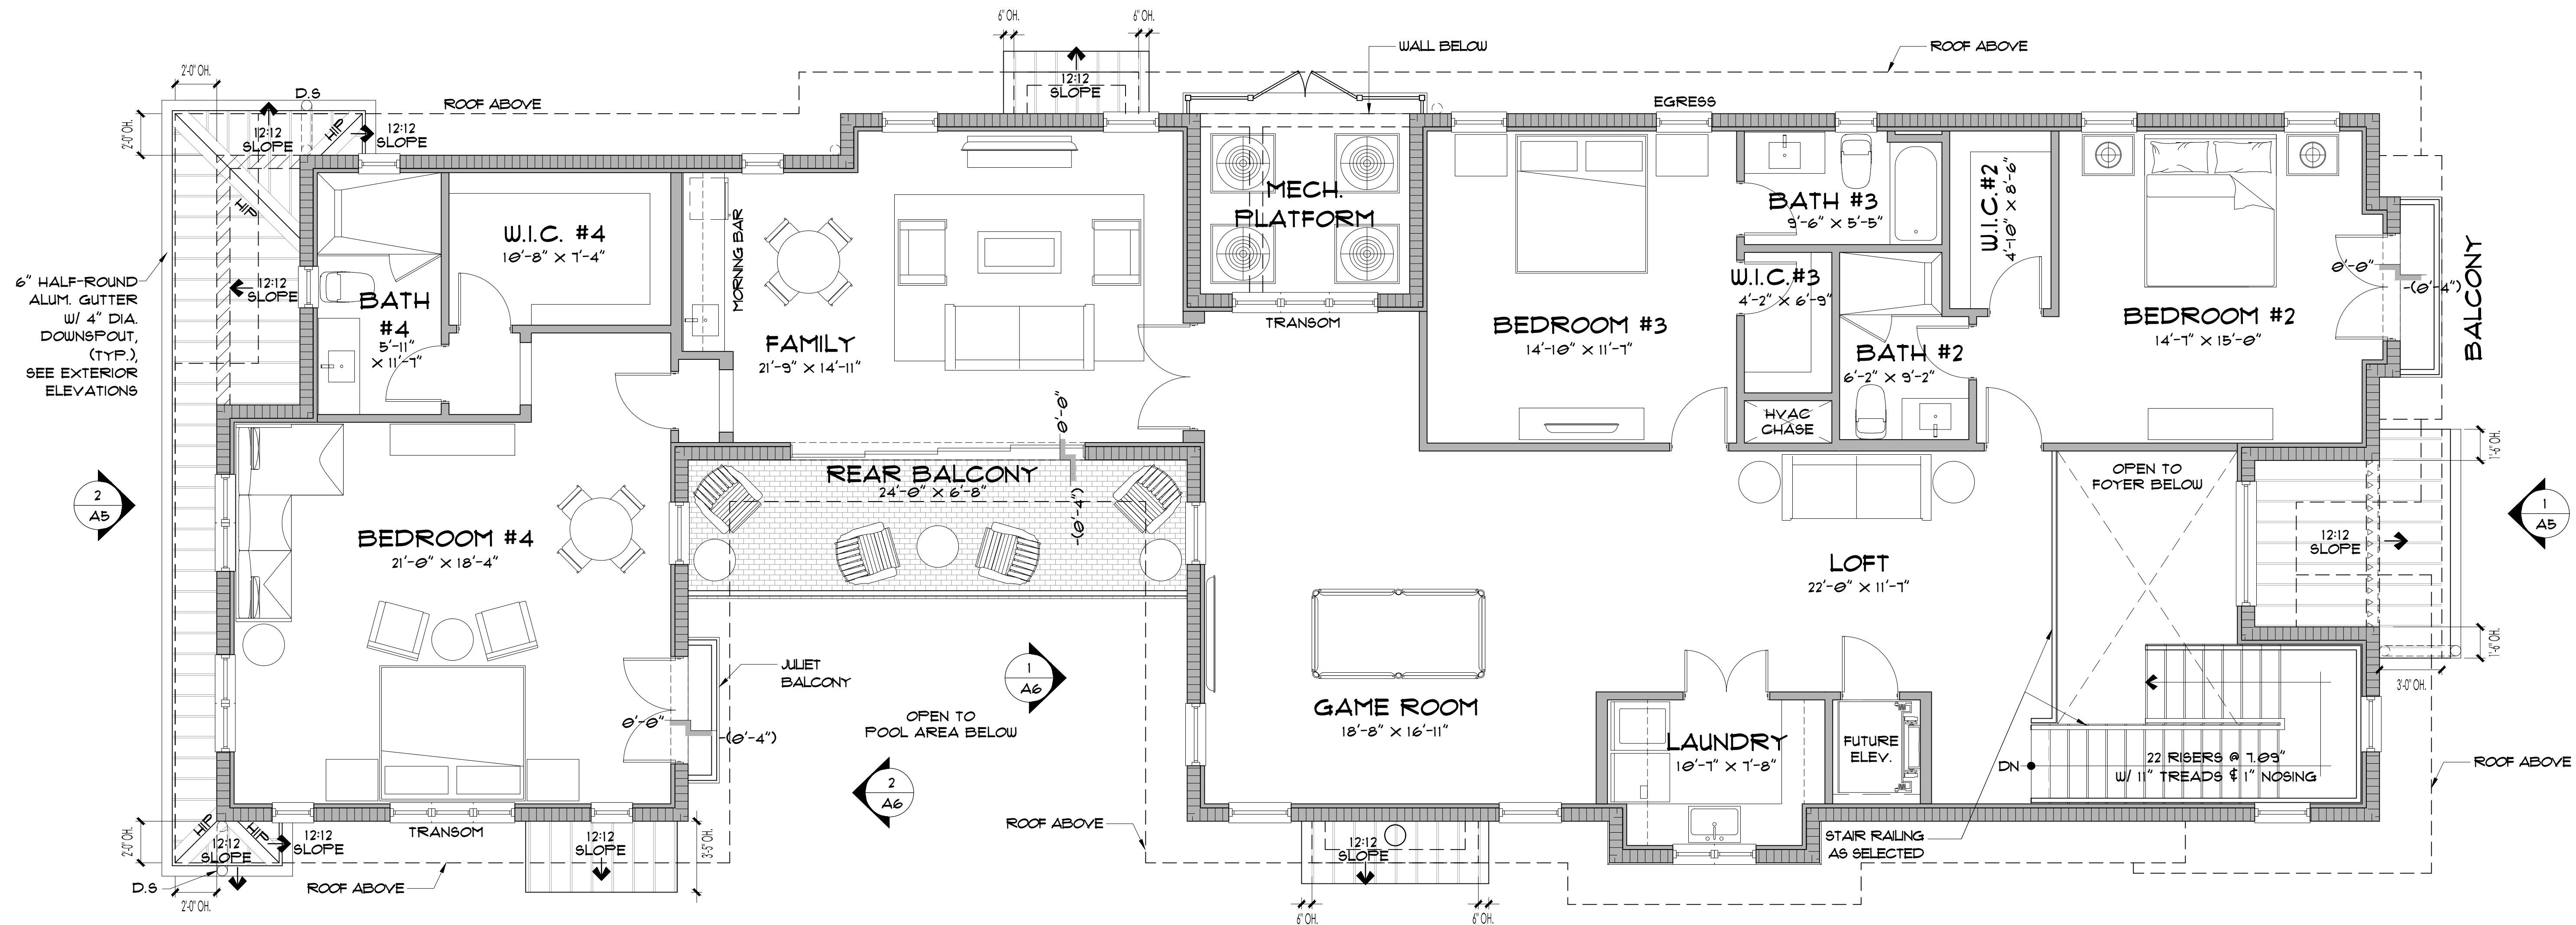

BEAM HEIGHT LEGEND:

DESCRIPTION:	SYMBOL
TOP OF BEAM @ EL = 10'-0"	
TOP OF BEAM @ EL = 11'-8"	

SECOND FLOOR PLAN

SCALE: 1/4" = 1'-0"

1

