

WALK ARCHITECTURE

ALL DRAWING AND DESIGN WITHIN THIS HARD COPY OR DIGITAL FILE IS THE PROPERTY AND CREATION OF MHK ARCHITECTURE AND SHALL NOT BE REPRODUCED IN WHOLE OR IN PART WITHOUT THE EXPRESSED WRITTEN CONSENT OF MHK ARCHITECTURE.
© 2023

NOT FOR
CONSTRUCTION


DESIGN DEVELOPMENT	5/31/2023
--------------------	-----------

DRAWN BY CH
CHECKED BY MT
HASE DD
R NO 23056


A0










5/31/2023 4:13:57 PM

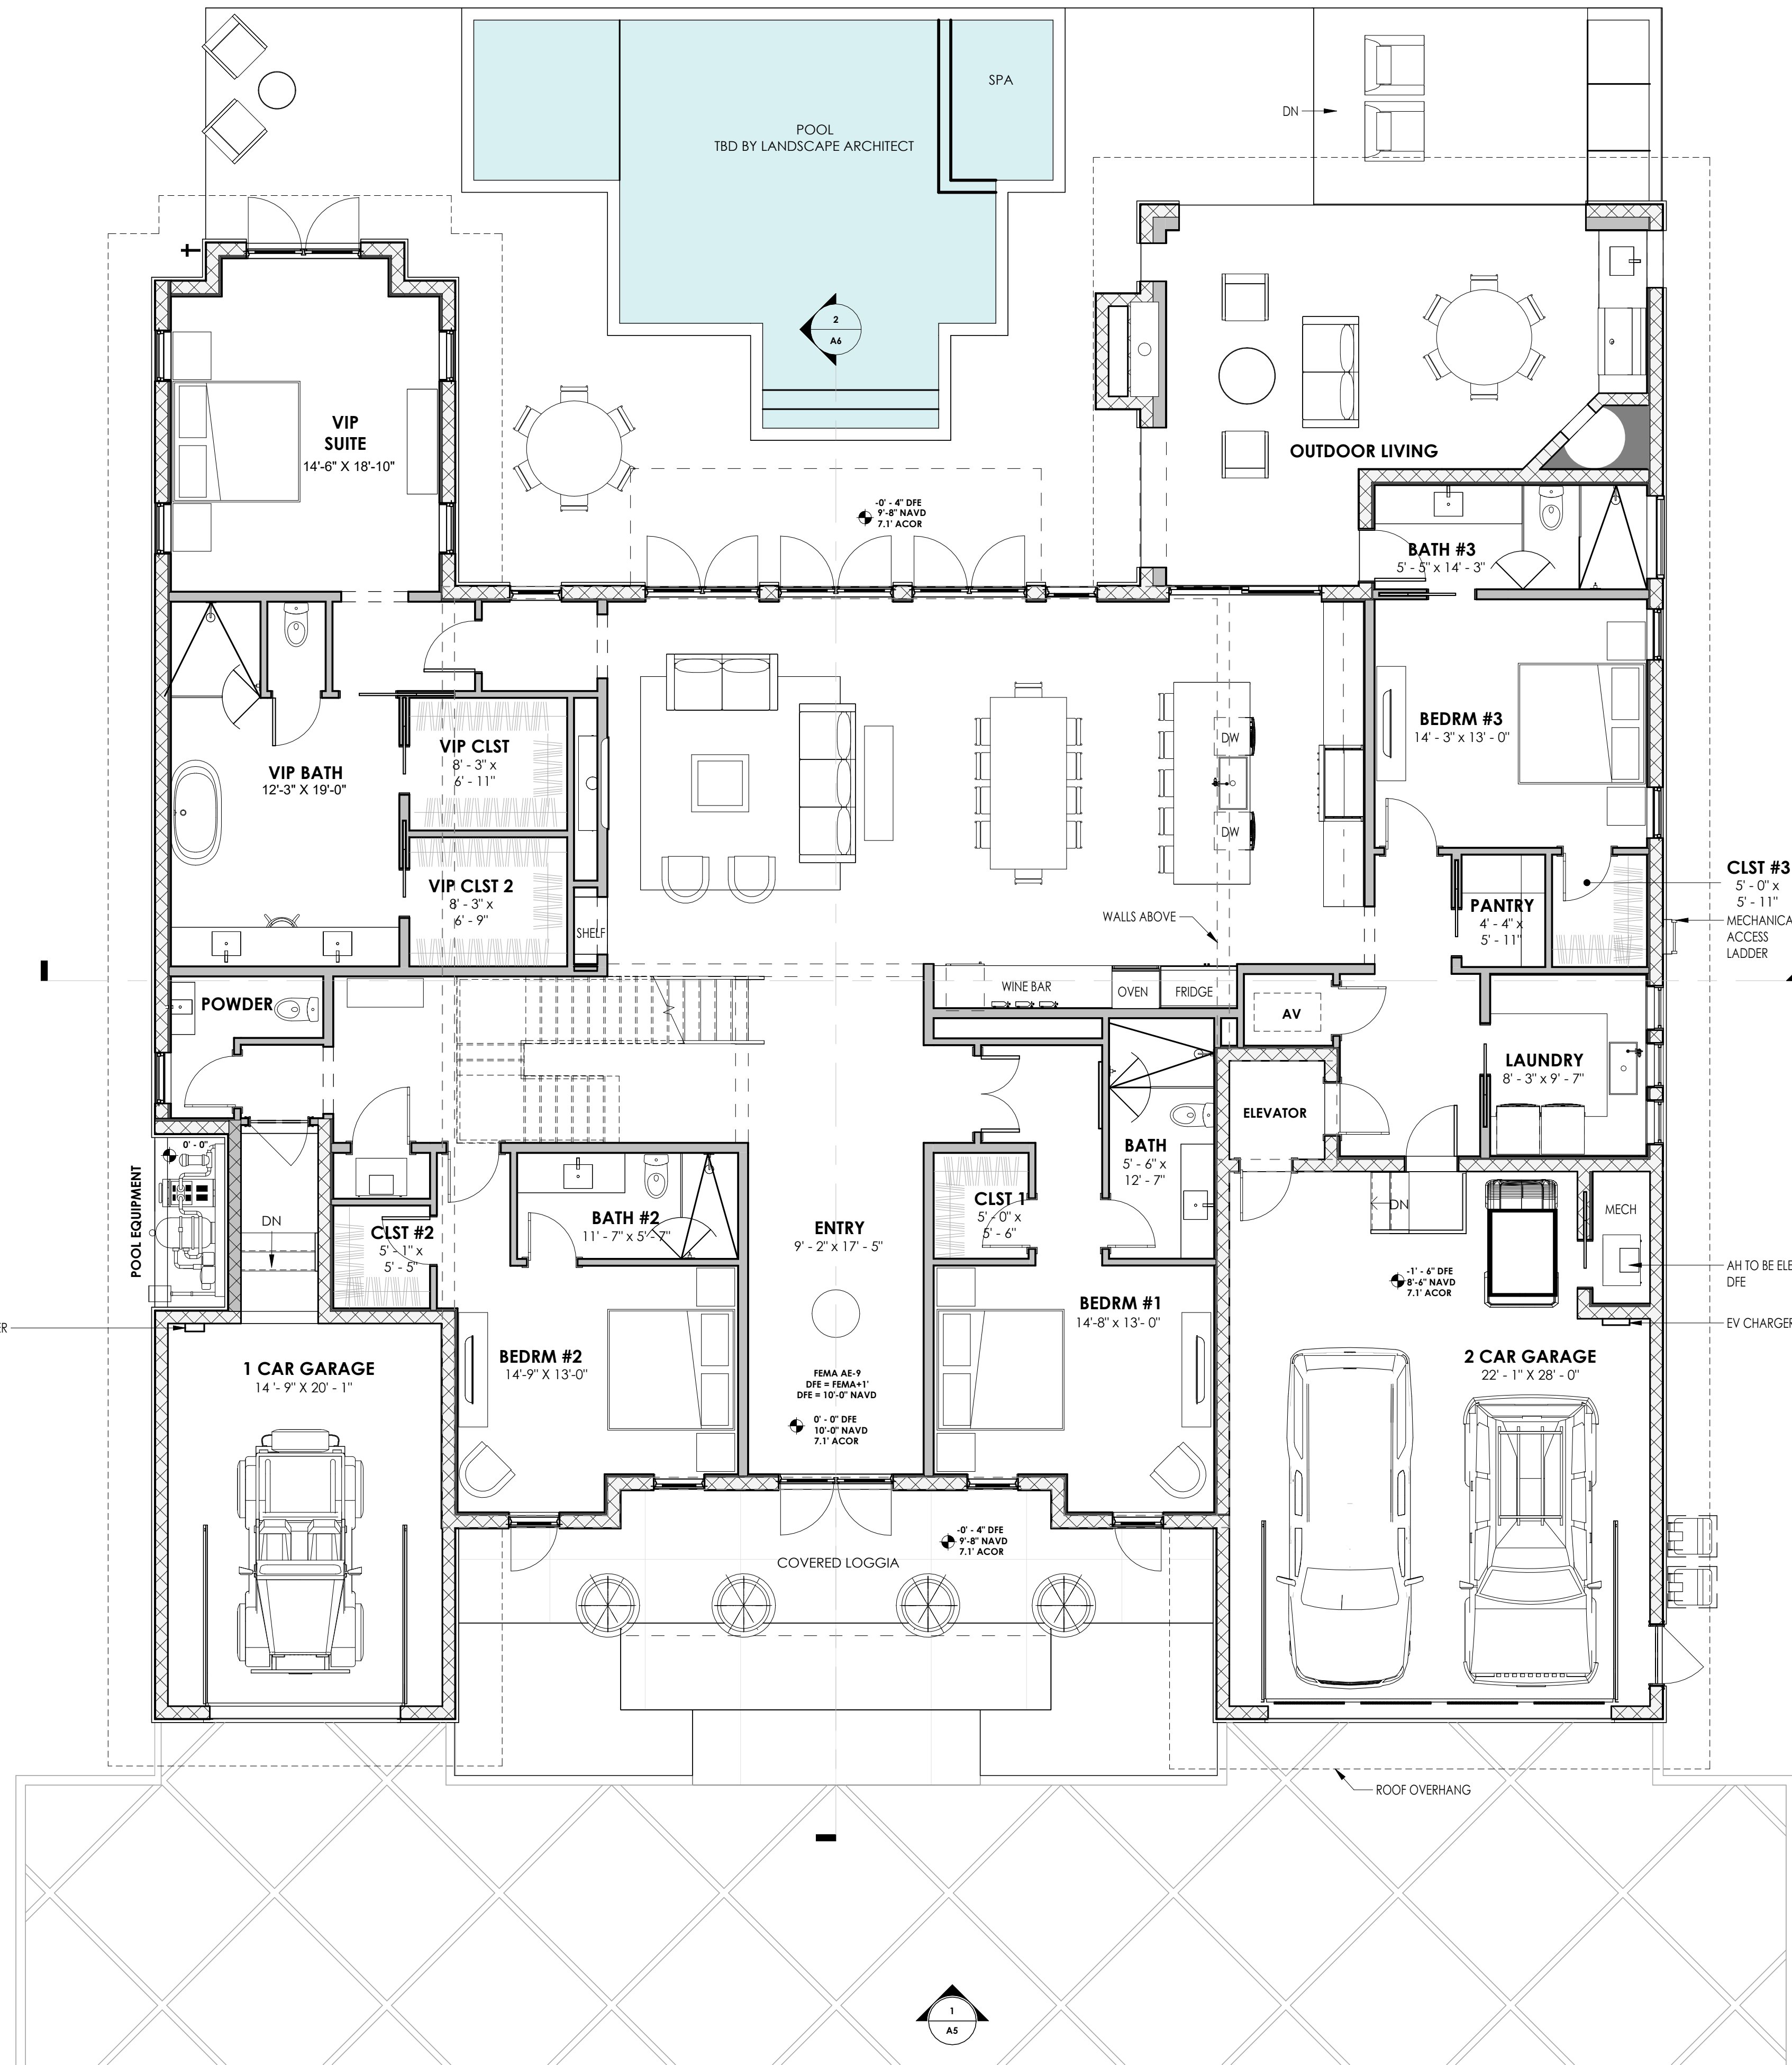

1 FIRST FLOOR PLAN
3/16" = 1'-0"

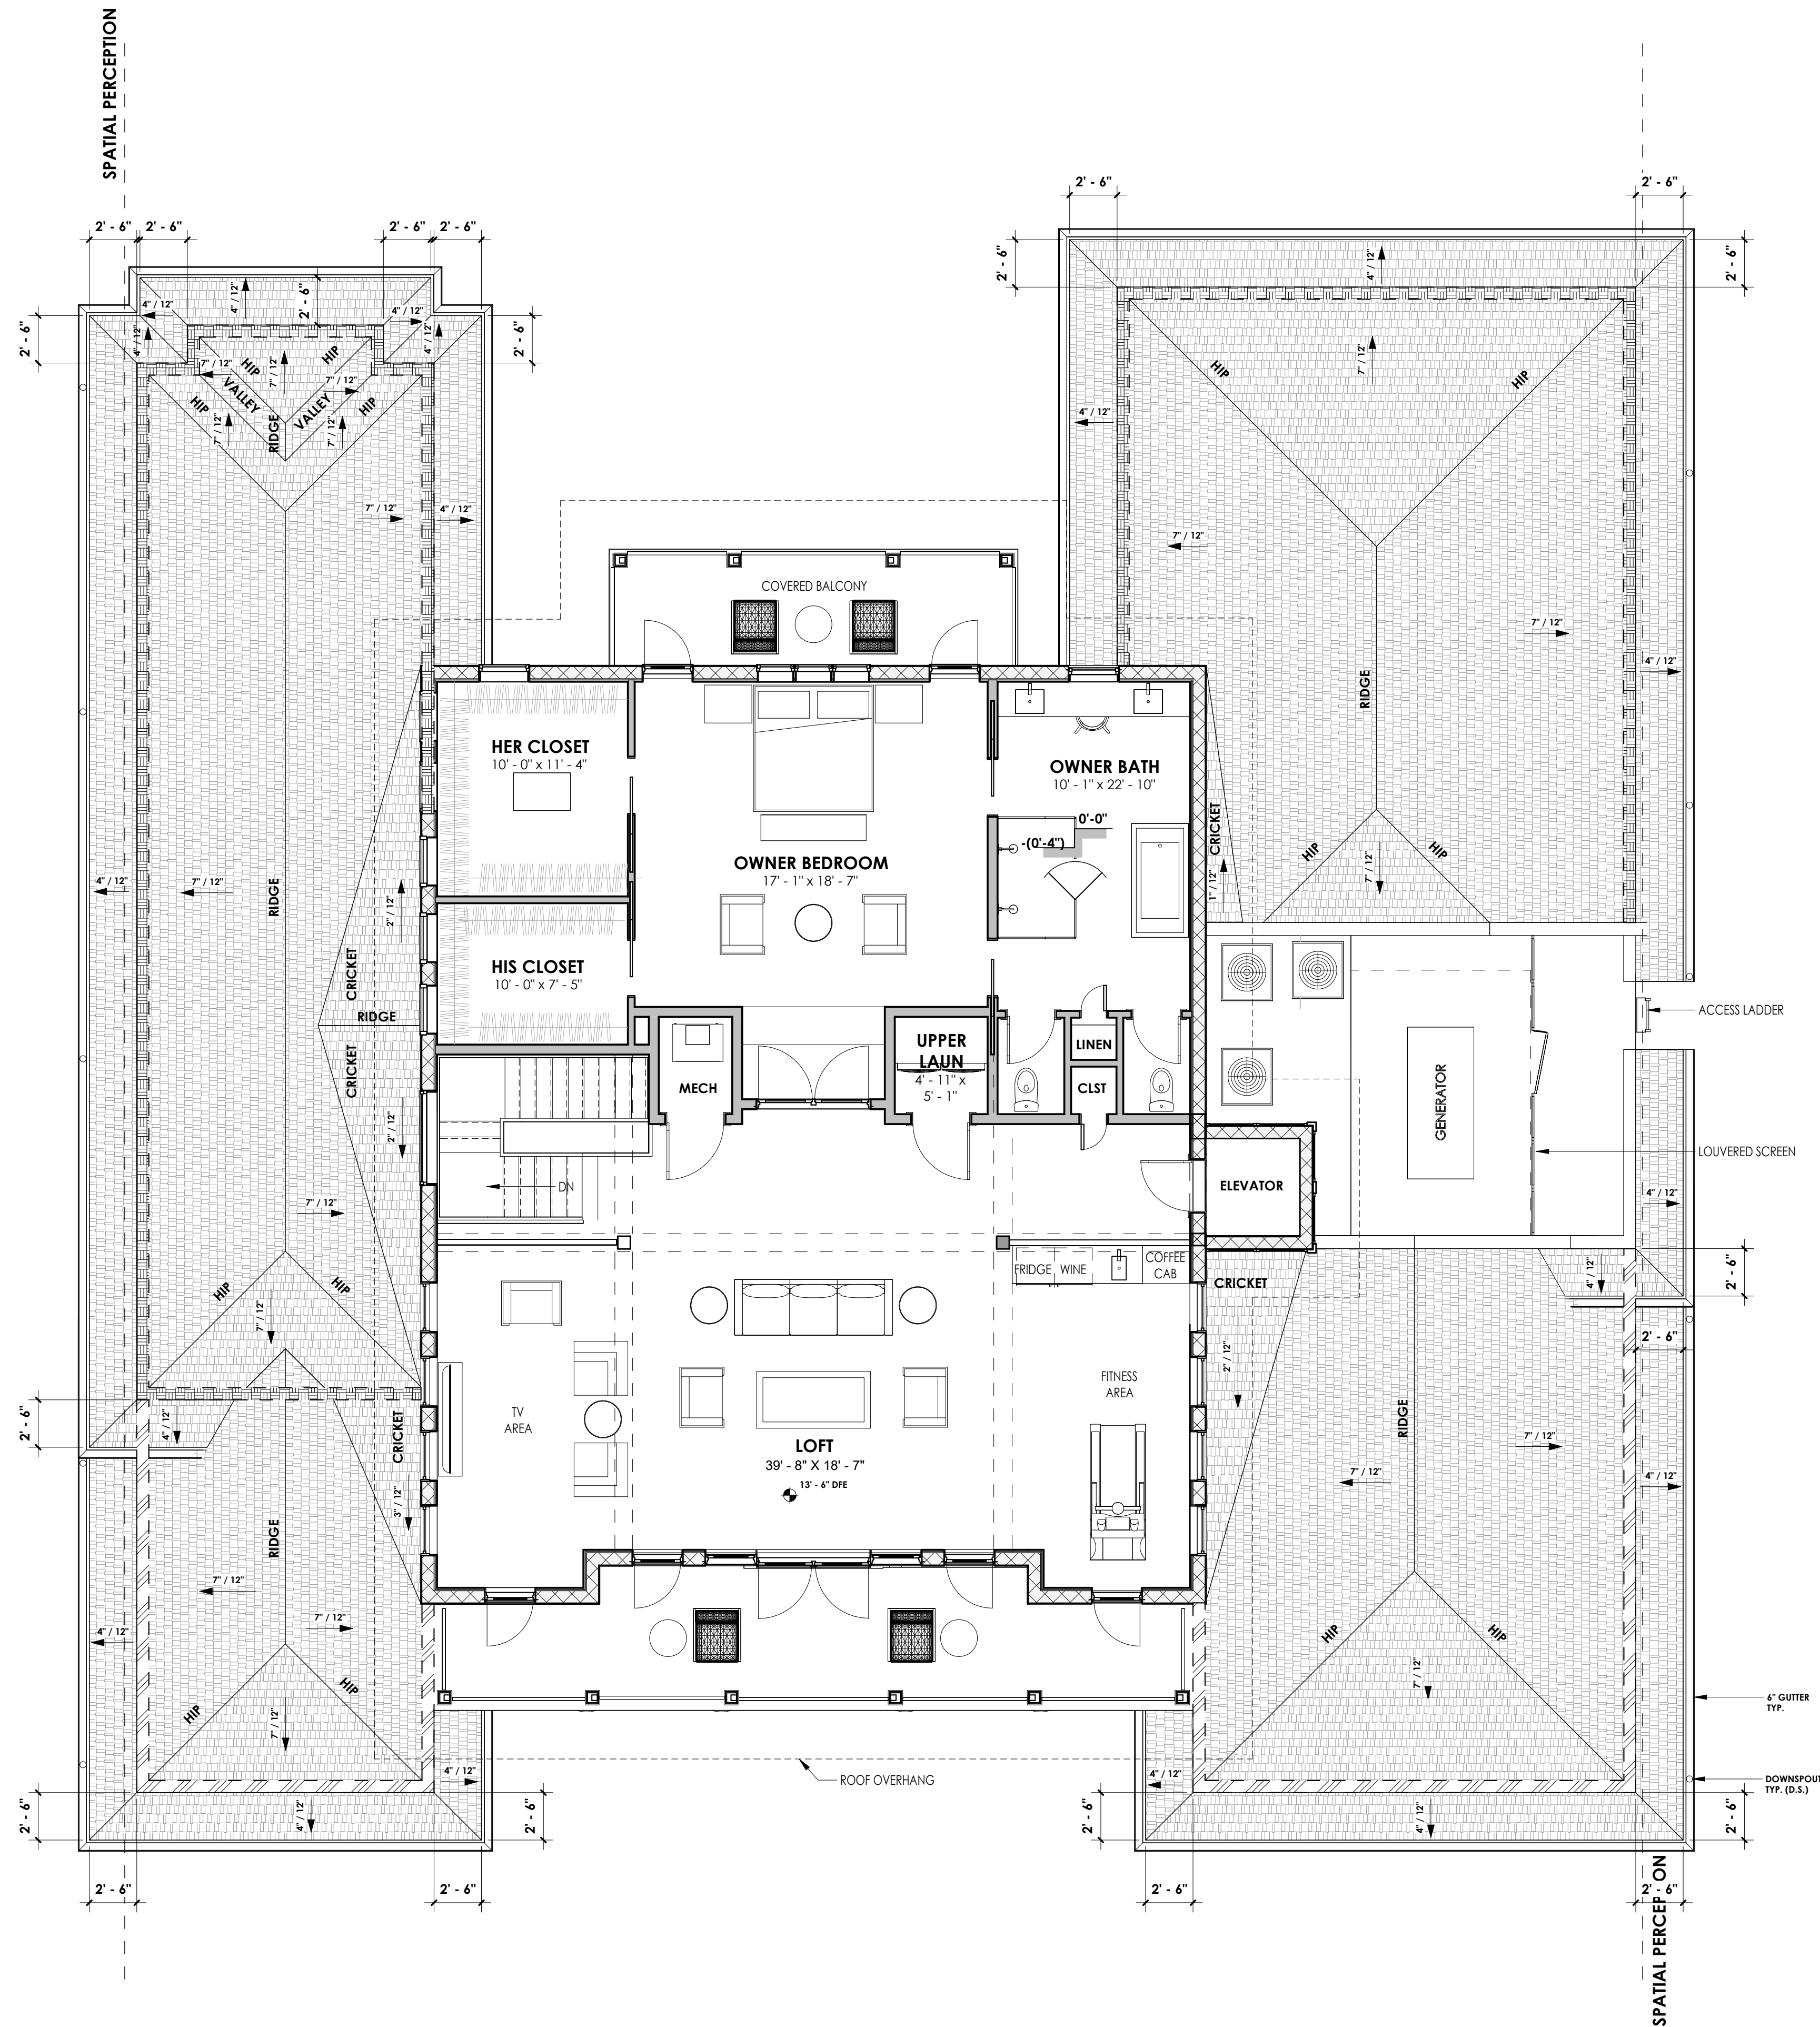

 ROOF BEARING HEIGHT LEGEND		
	22'-10"	TOP OF BEAM AT SECOND FLOOR

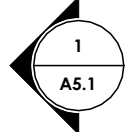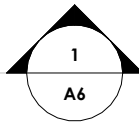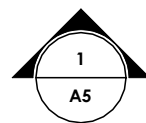 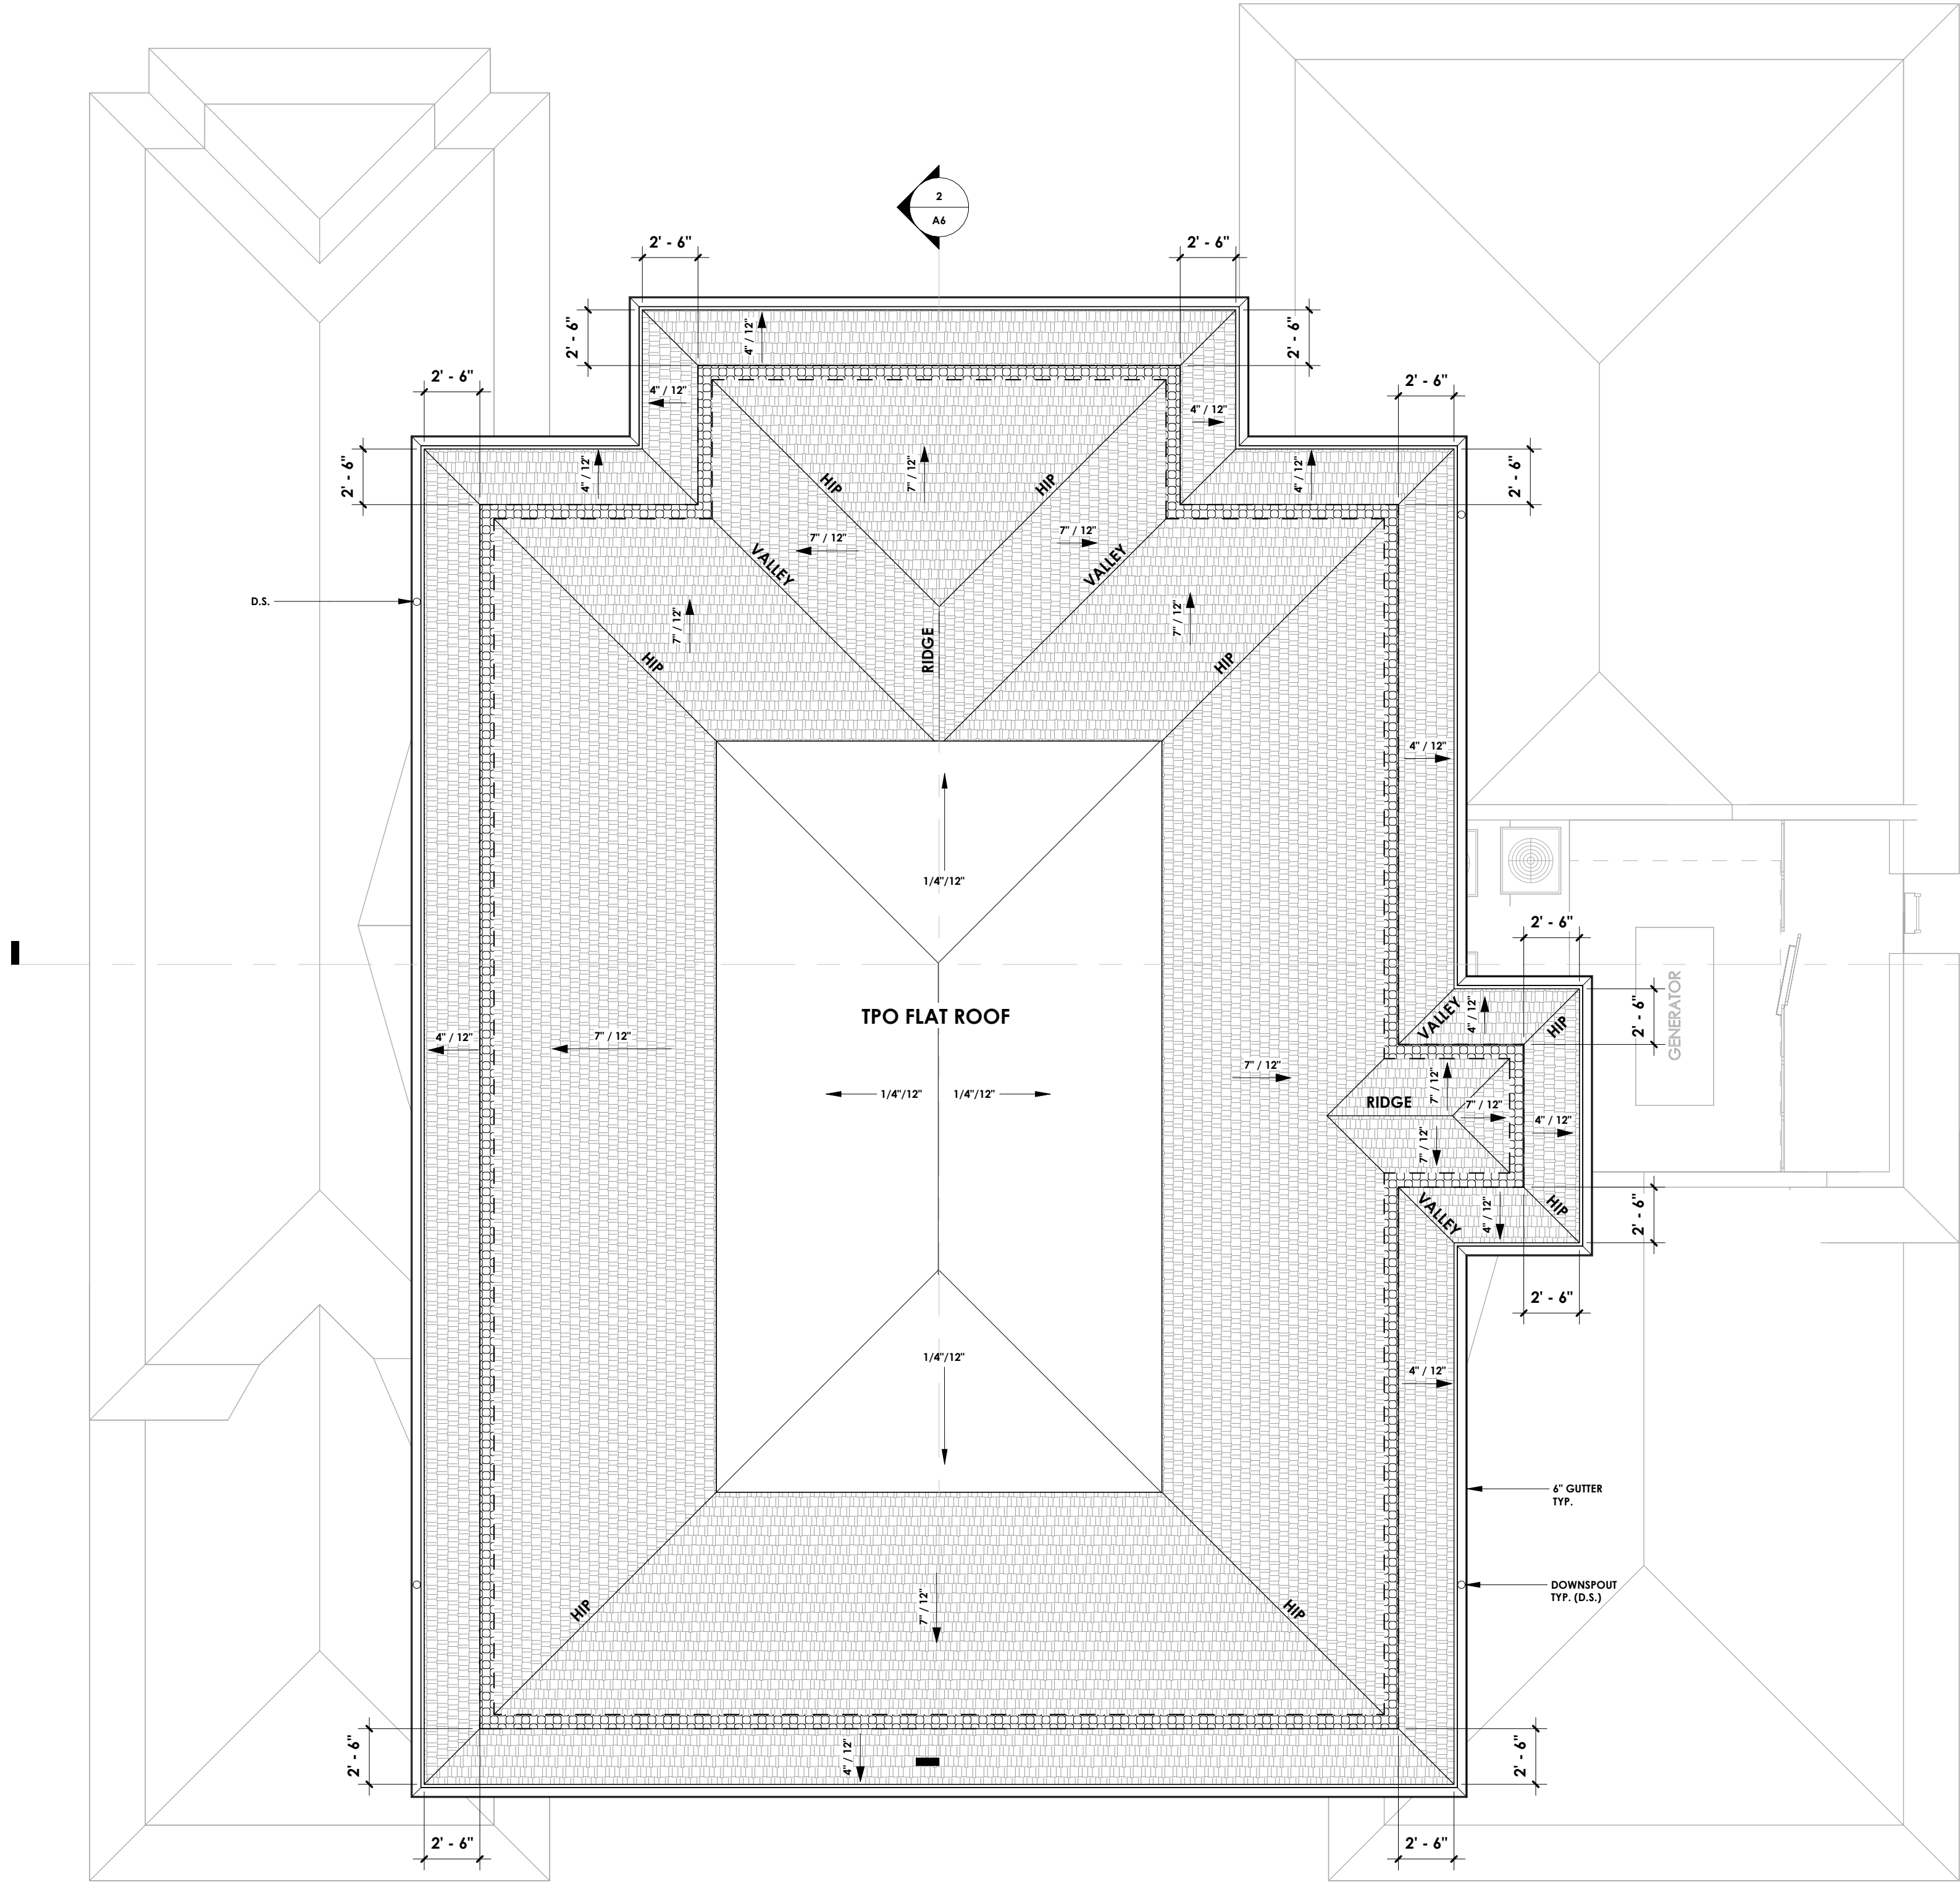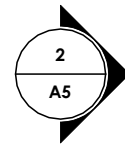

1 ROOF PLAN
3/16" = 1'-0"

BARSAMIAN RESIDENCE
501 7TH AVENUE N
NAPLES, FLORIDA 34102

FLORIDA SEAL
REG# AR 16971
**NOT FOR
CONSTRUCTION**

ISSUANCE:	DATE:
DESIGN DEVELOPMENT	5/31/2023

ROOF PLAN

DRAWN BY CH
CHECKED BY MT
PHASE DD
PR NO 23056



$$1\ 1/2'' = 1'-0''$$

$$1\frac{1}{2}'' = 1'-0''$$


$$1\frac{1}{2}'' = 1'-0''$$


FIRST FLOOR RCP

$$\frac{3}{16}'' = 1'-0''$$

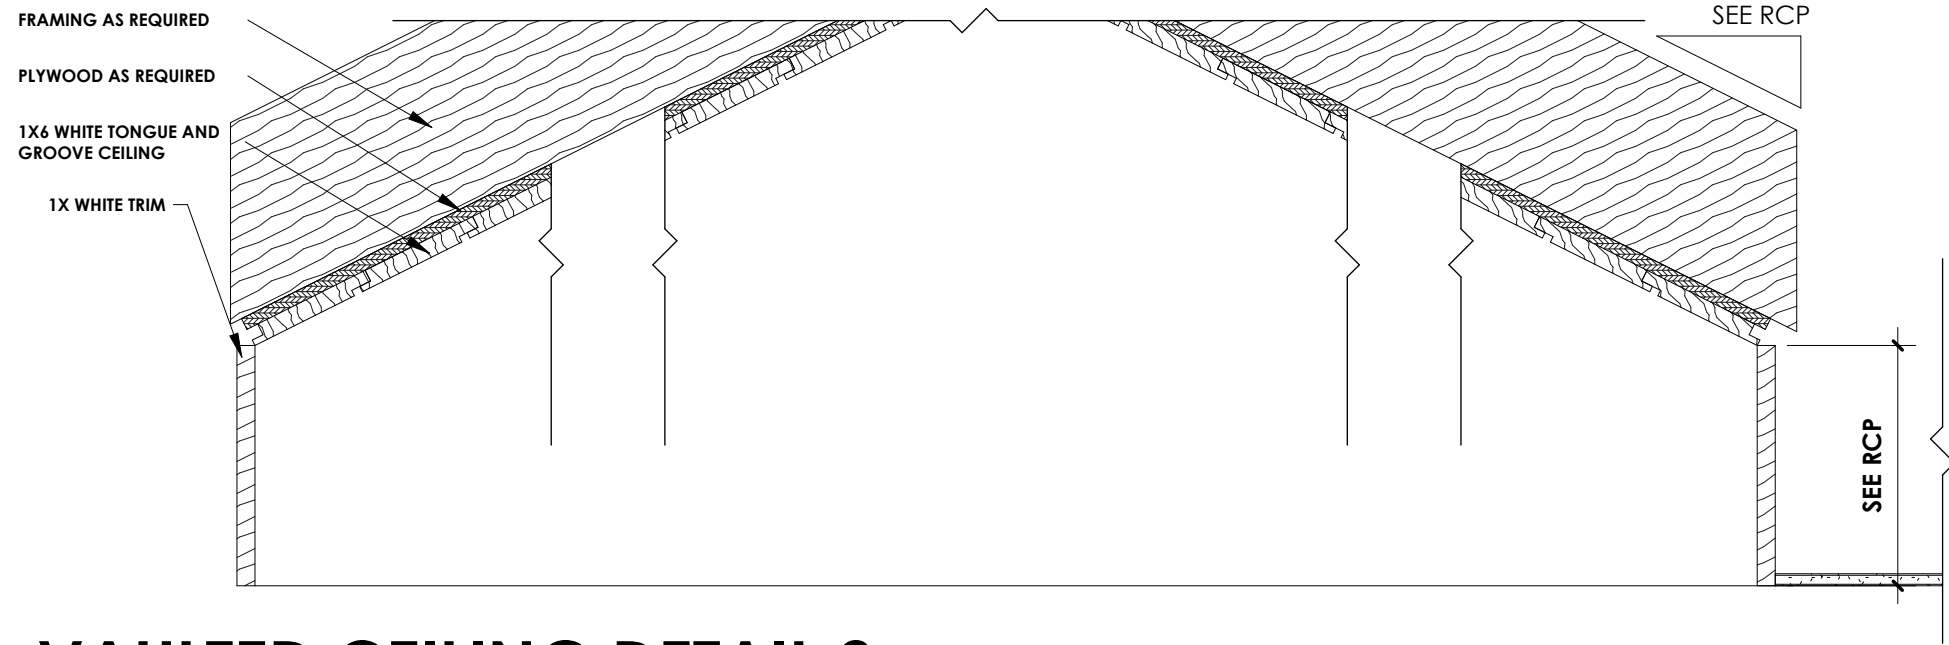

2 VAULTED CEILING DETAIL 2
1 1/2" = 1'-0"

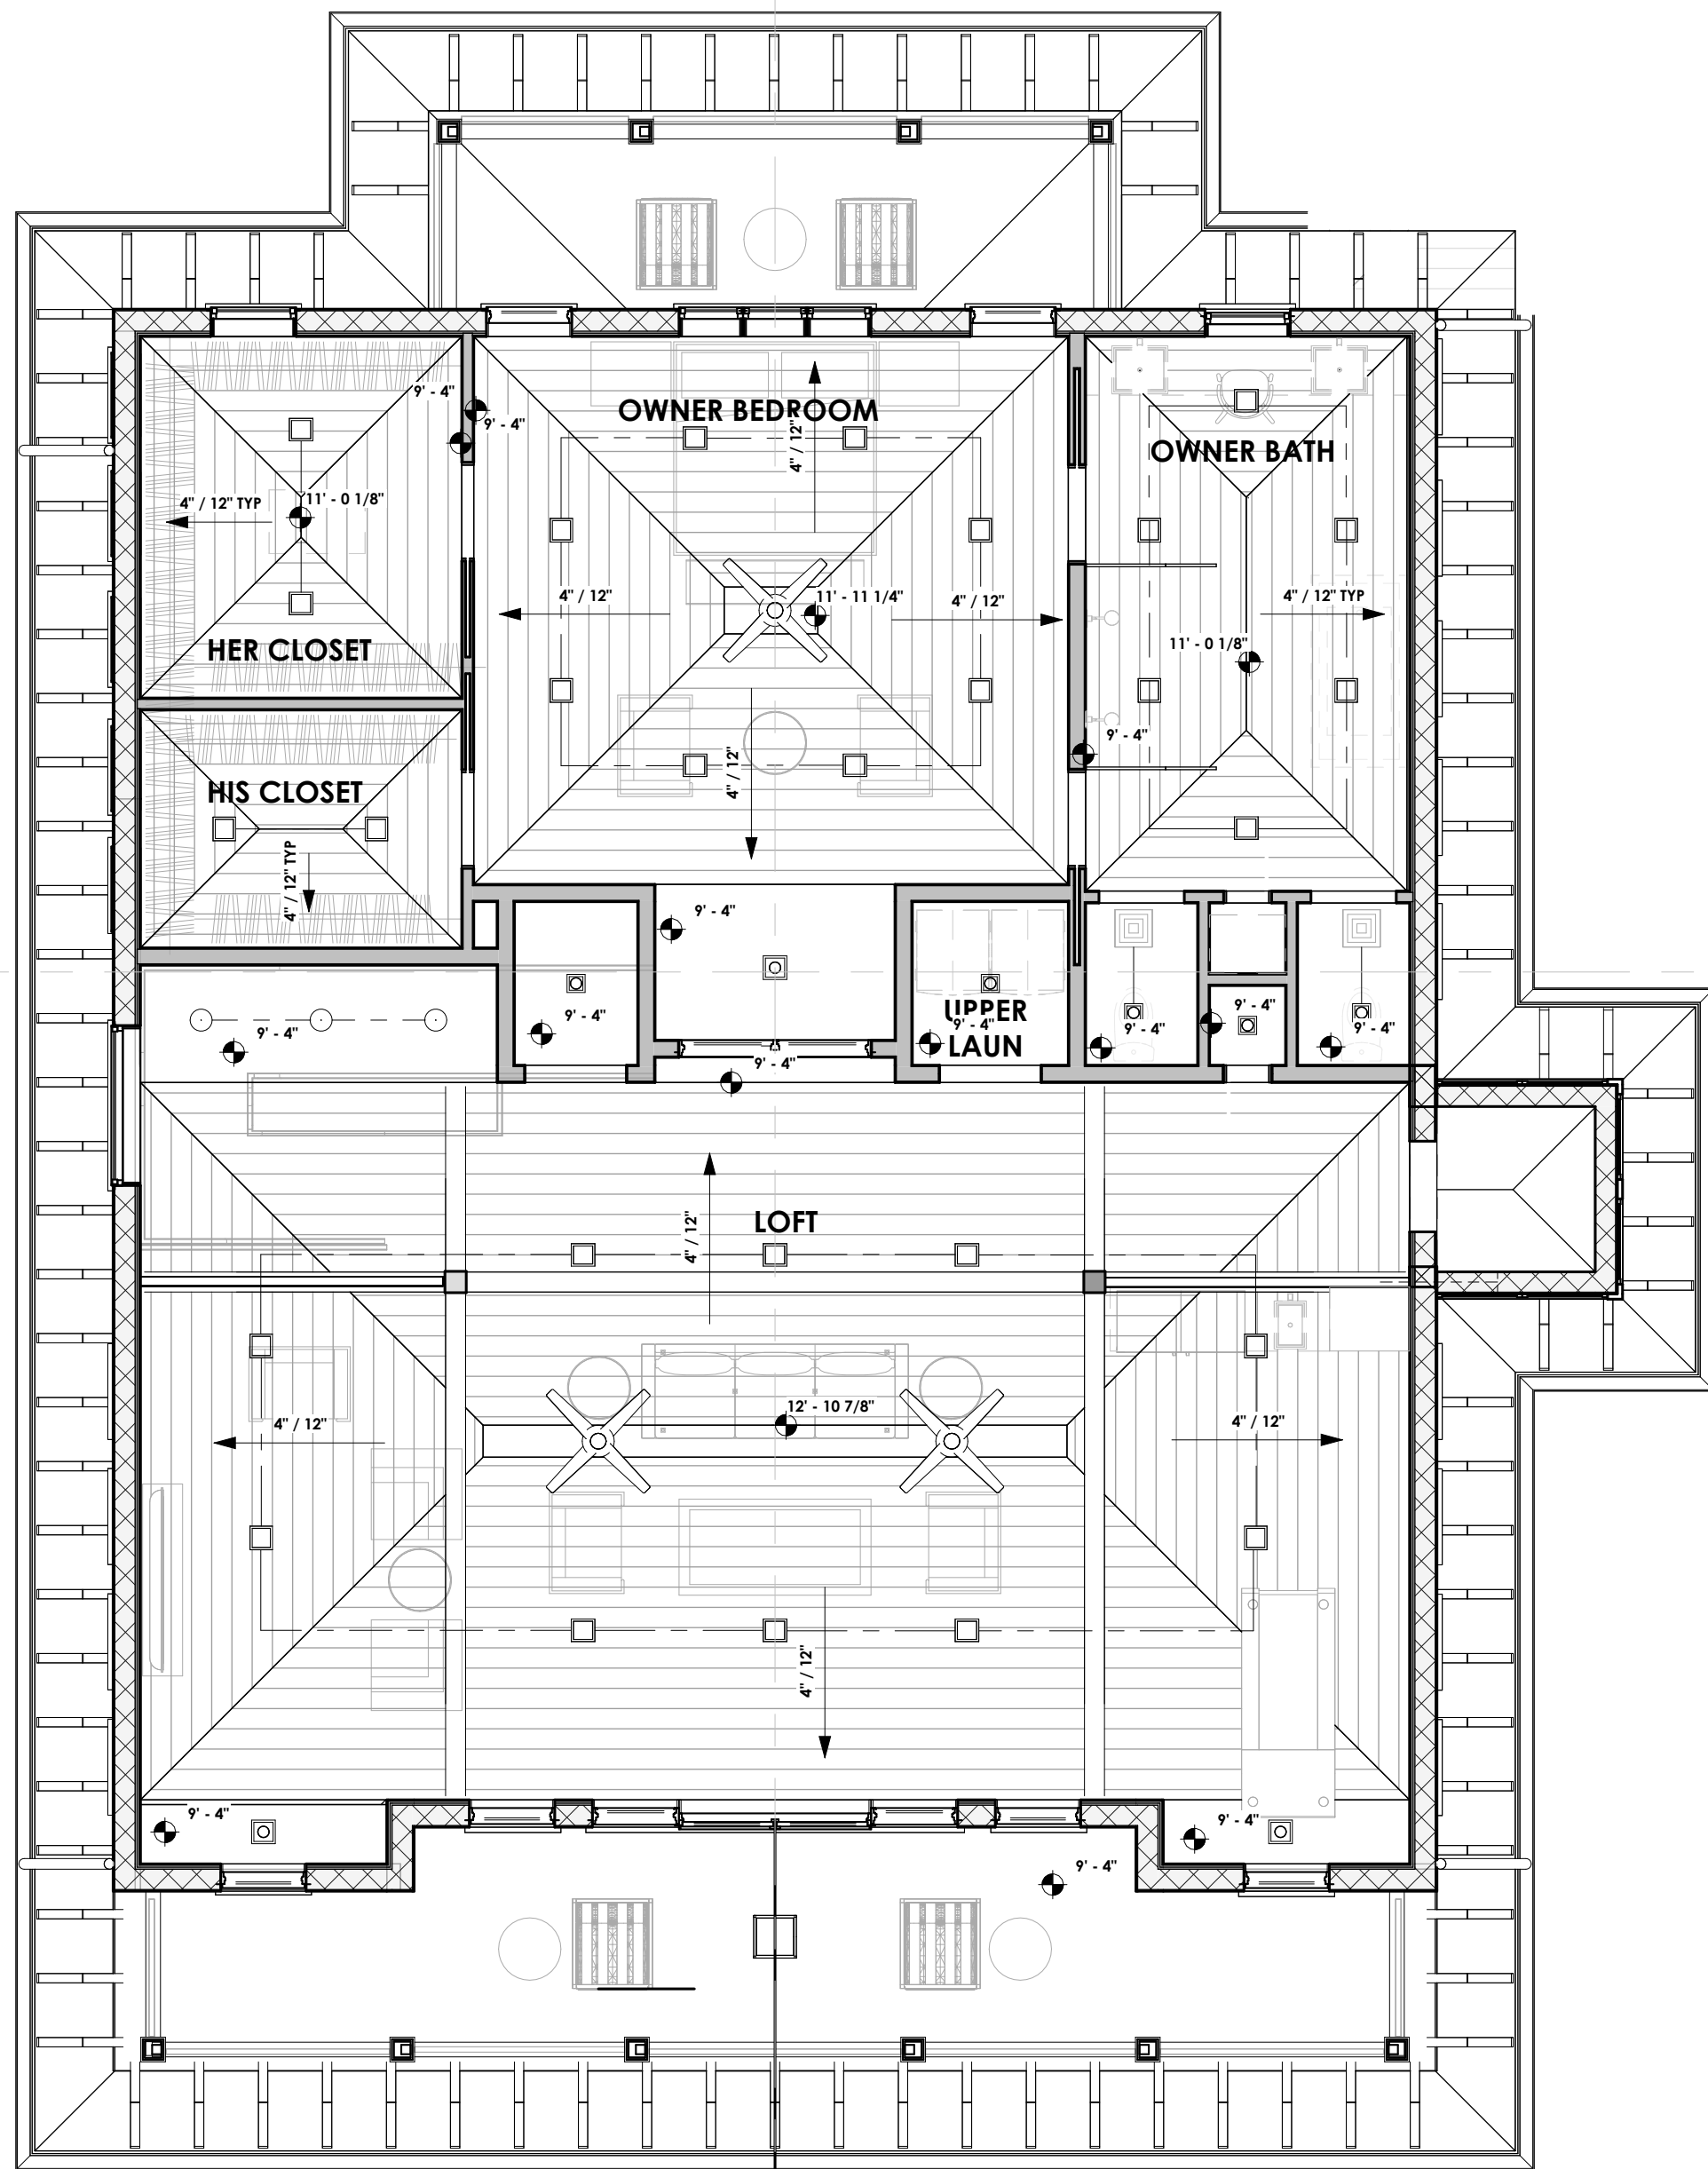


1 SECOND FLOOR RCP
3/16" = 1'-0"

5/31/2023 4:14:44 PM




1 SOUTH ELEVATION
3/16" = 1'-0"

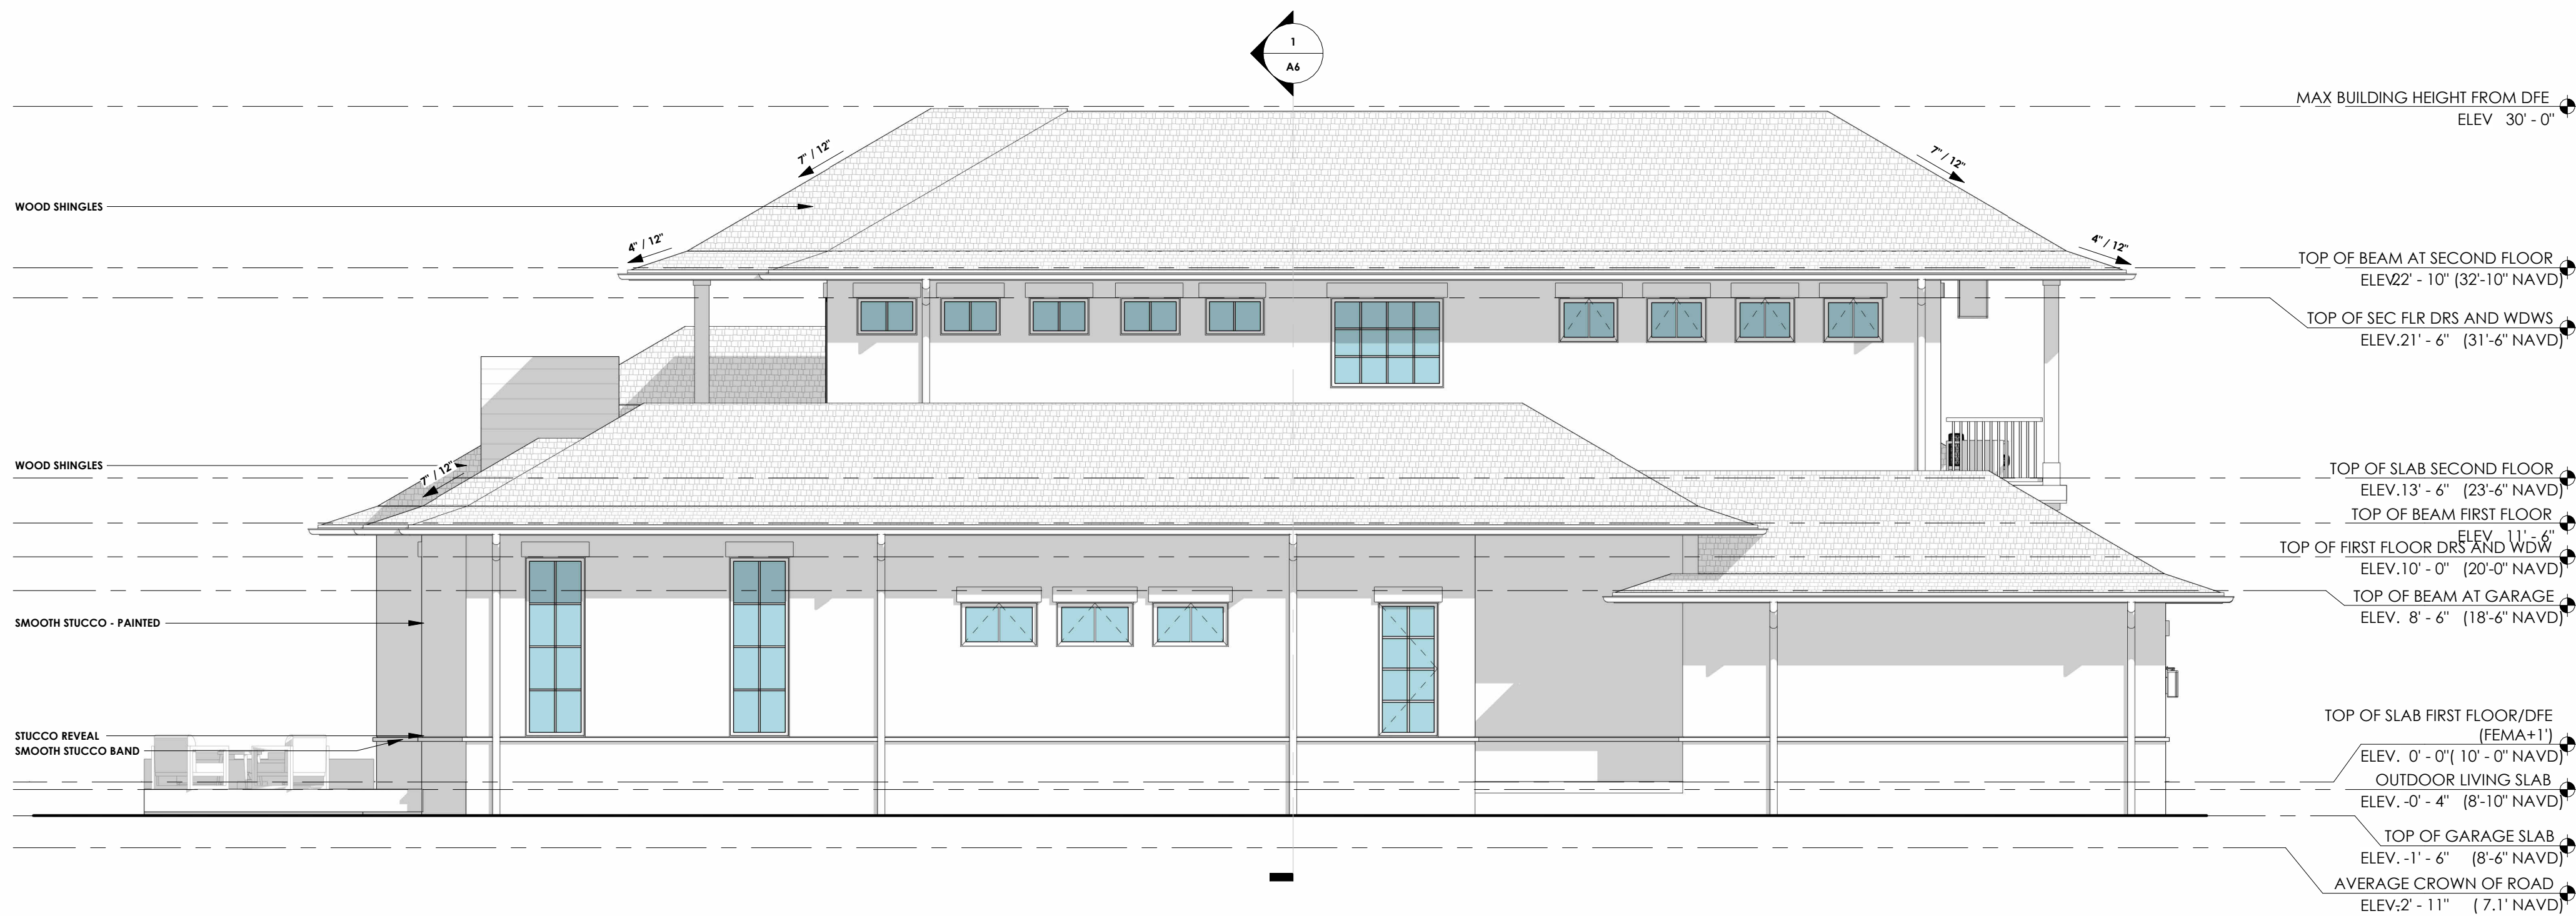

2 WEST ELEVATION
3/16" = 1'-0"



2 NORTH ELEVATION
3/16" = 1'-0"

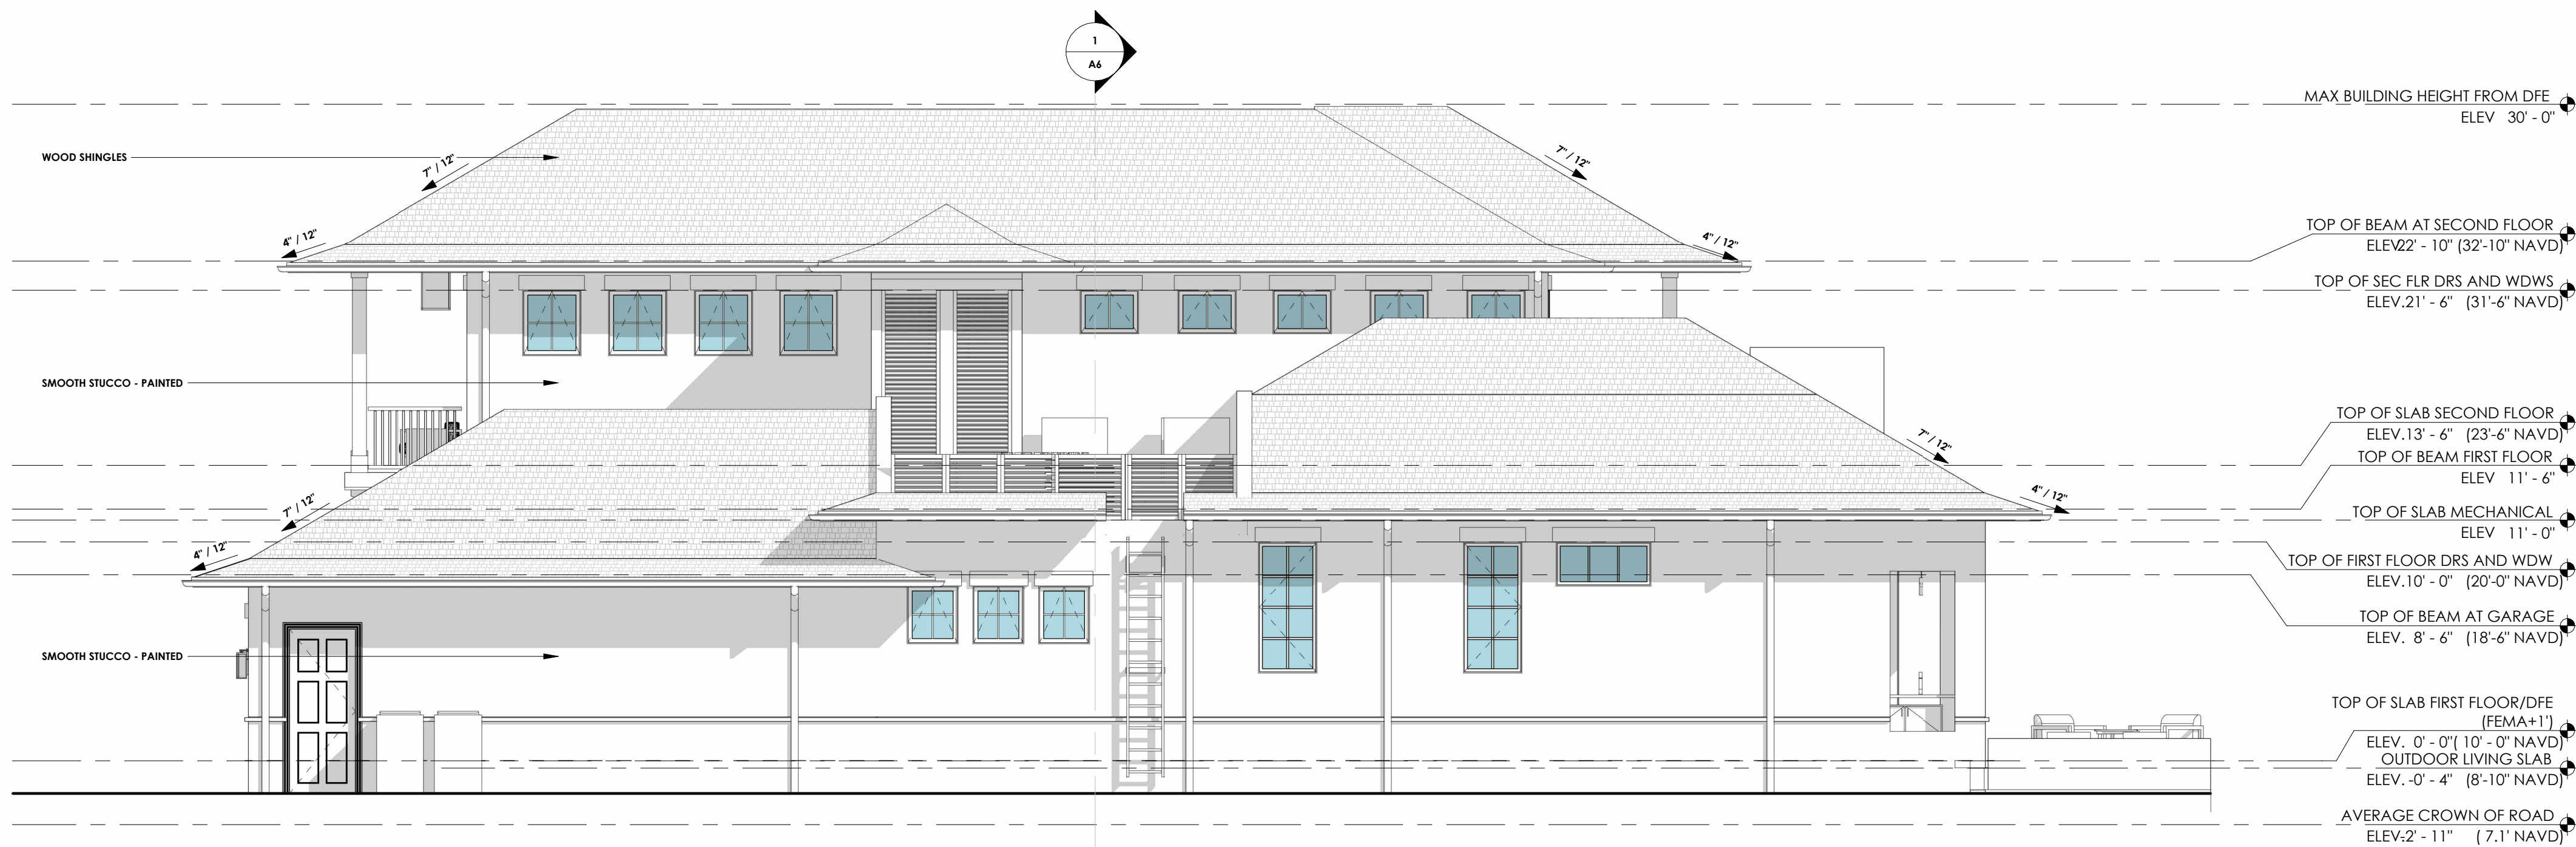

1 EAST ELEVATION
3/16" = 1'-0"

**BARSAMIAN RESIDENCE
501 7TH AVENUE N
NAPLES, FLORIDA 34102**


NOT FOR
CONSTRUCTION

DESIGN DEVELOPMENT	5/31/2023
--------------------	-----------


BUILDING
SECTIONS

DRAWN BY CH
CHECKED BY MT
HASE DD
R NO 23056

A6

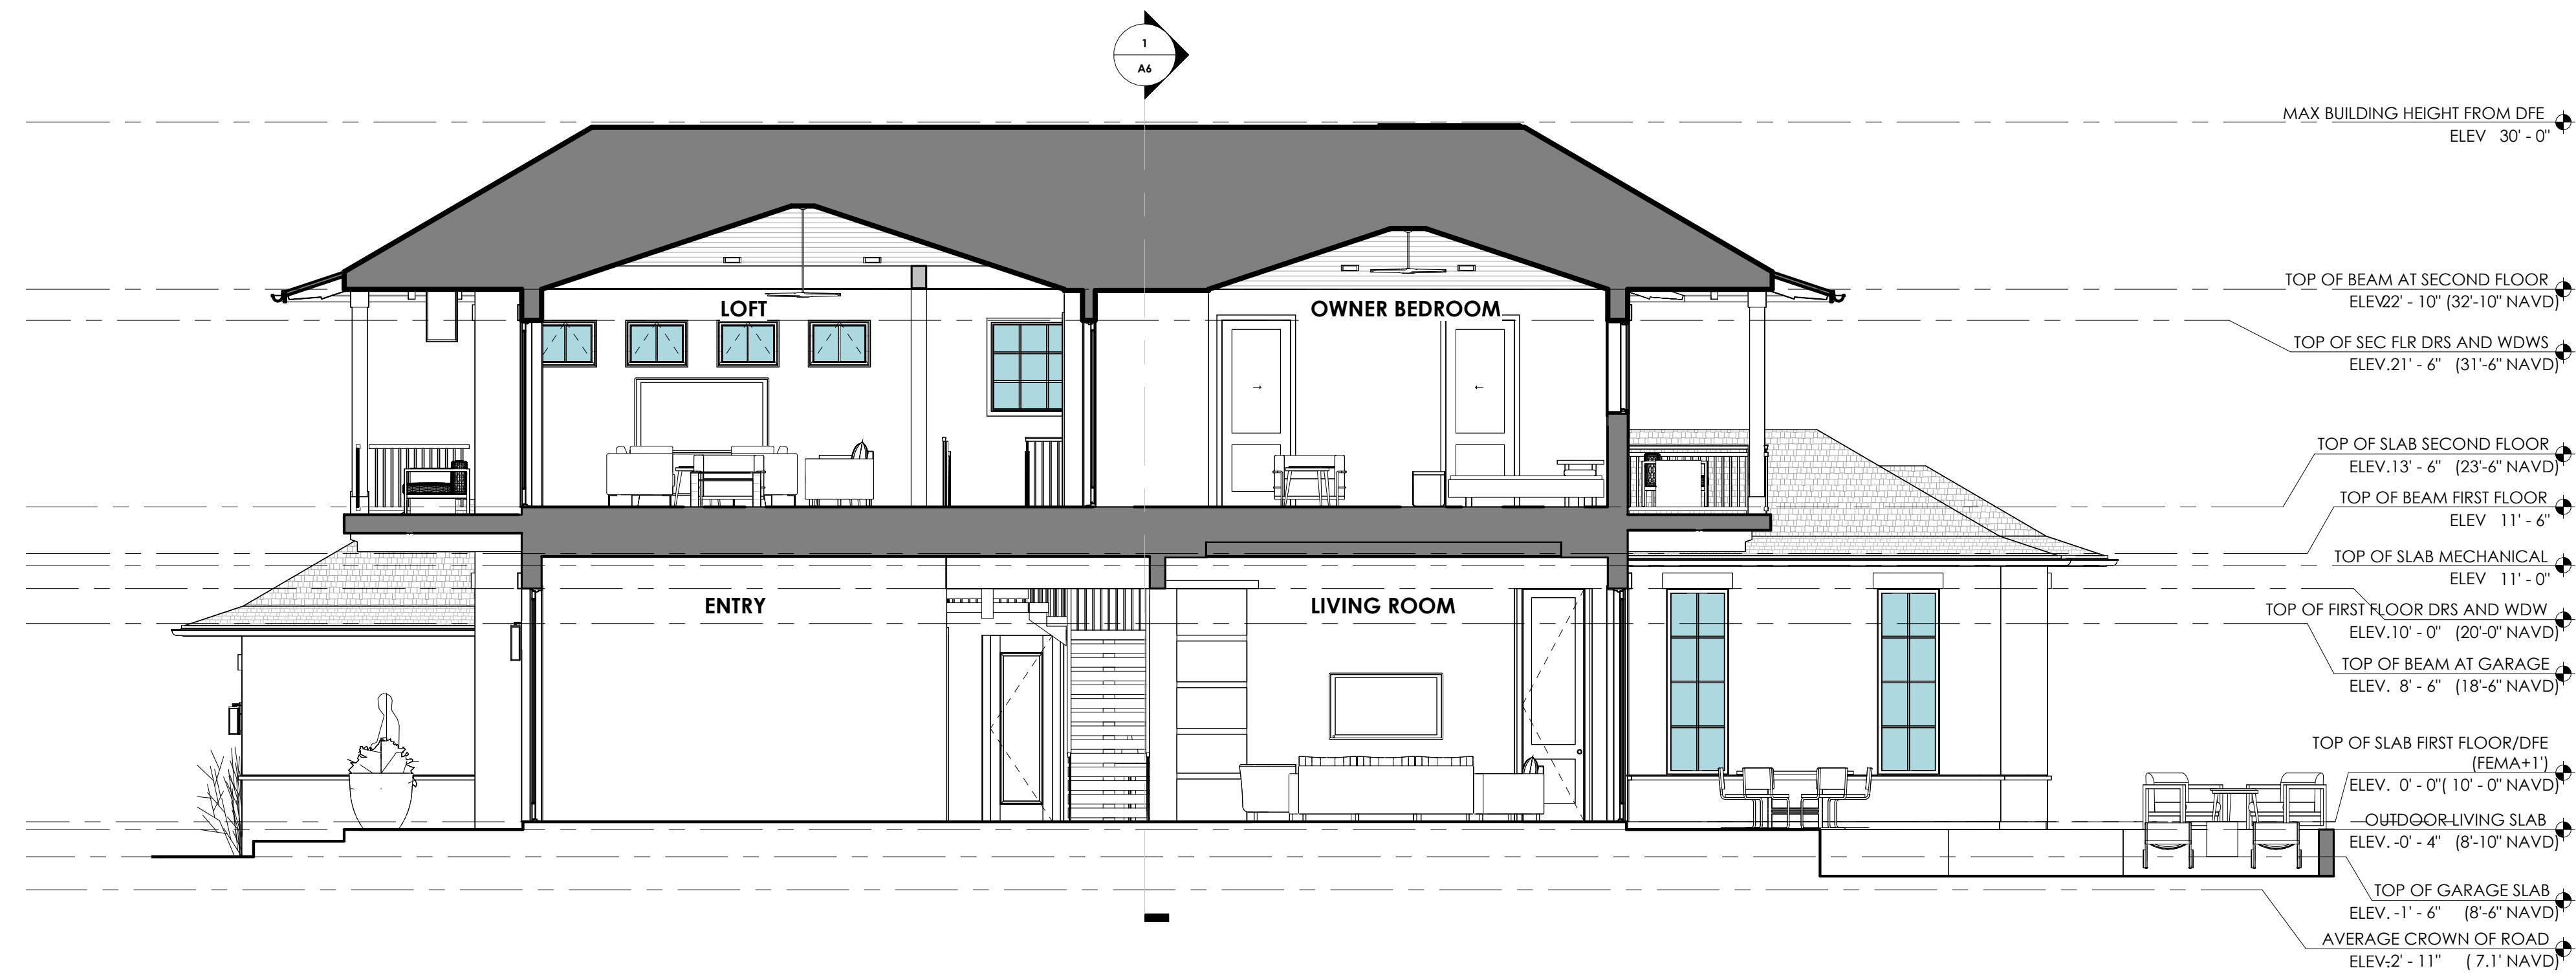

2 NORTH SOUTH SECTION
3/16" = 1'-0"

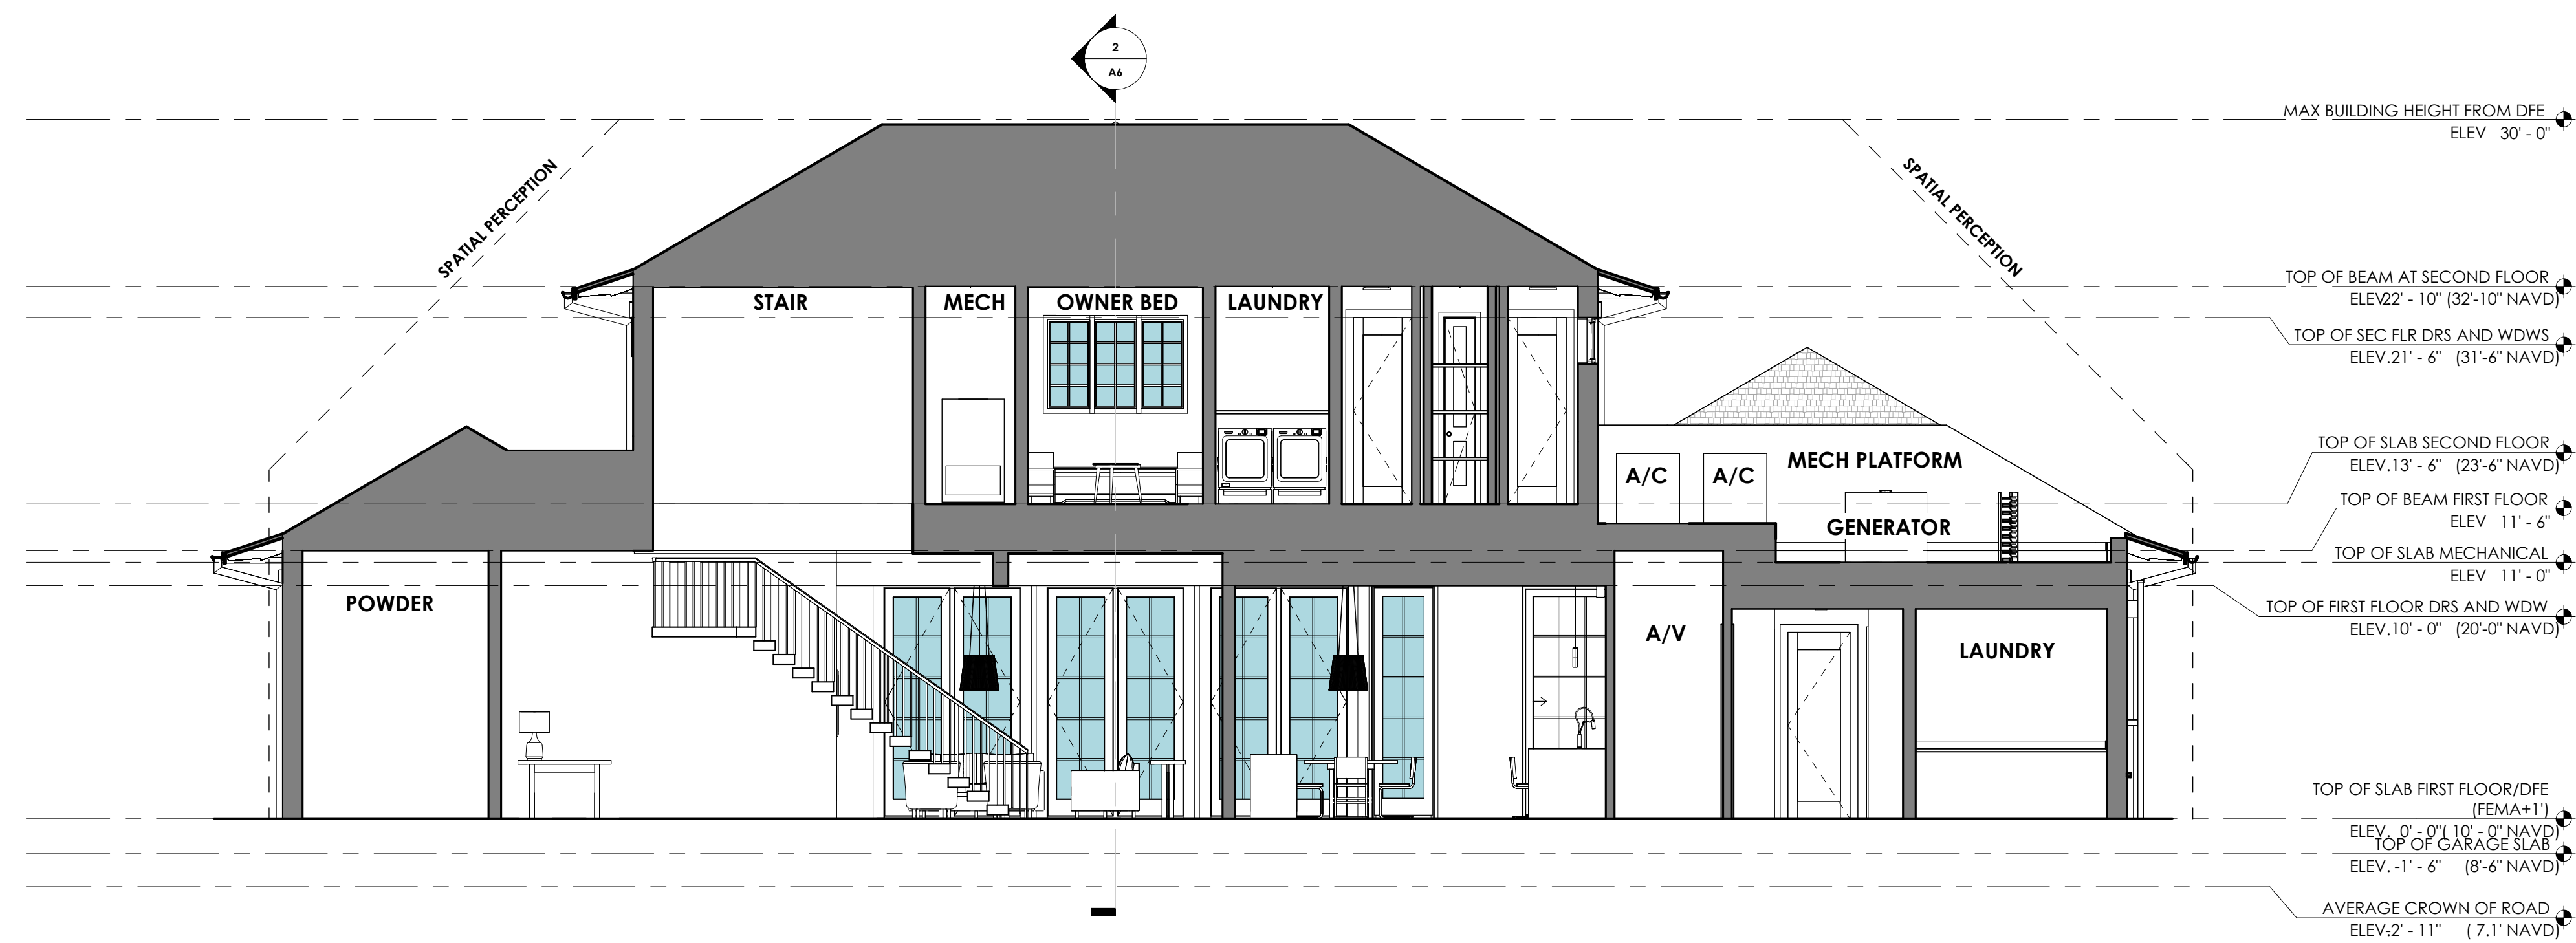

 **1 EAST WEST SECTION**
3/16" = 1'-0"